



GROUND FLOOR

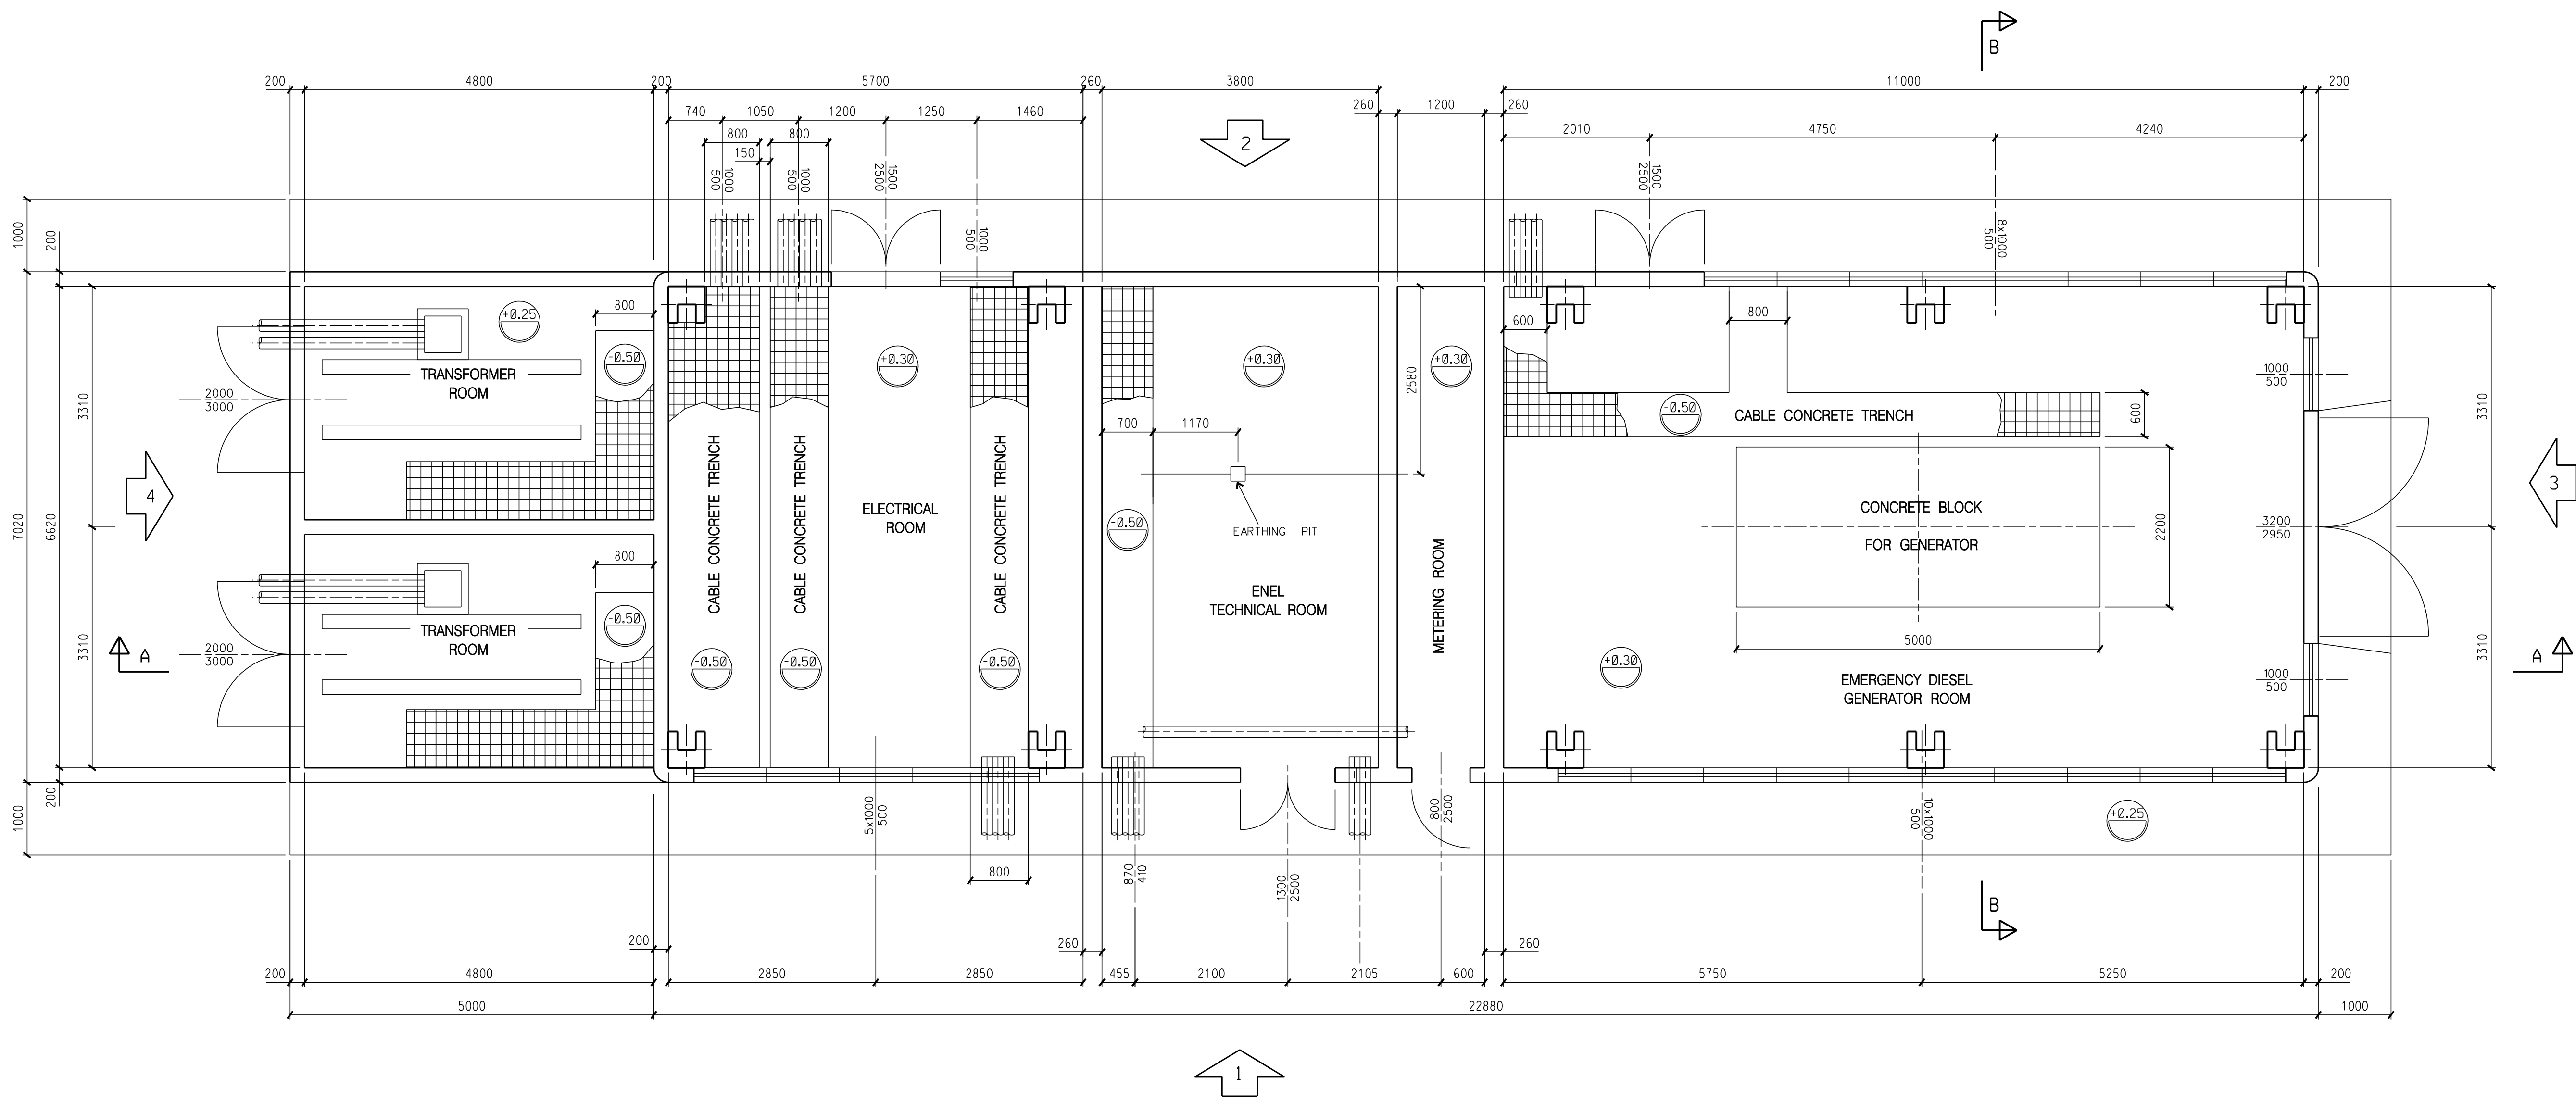

ROOF PLAN

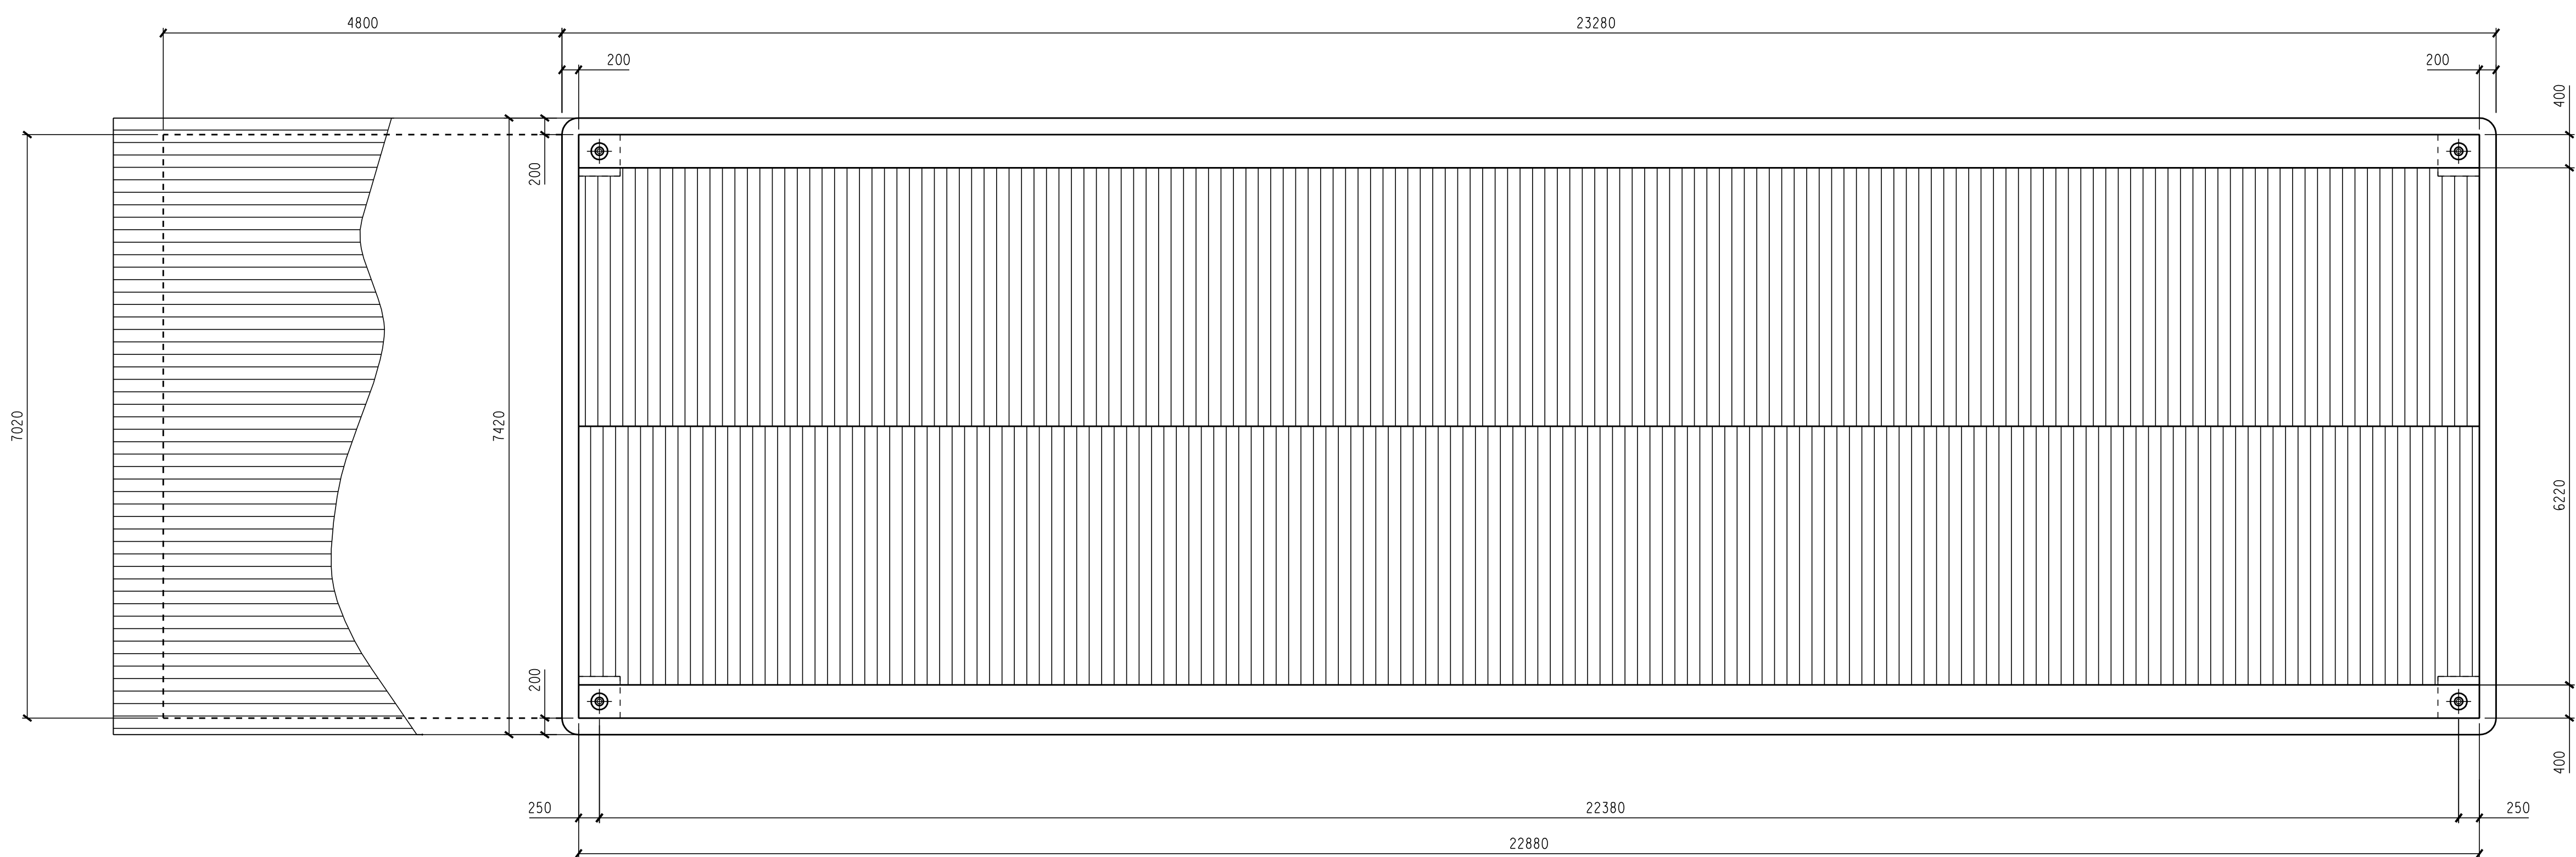

GENERAL NOTES:
1*) THE BUILDING FACILITIES AND ARRANGEMENTS INDICATED ARE CONCEPTUAL AND REPRESENTATIVE FOR FEED PURPOSE ONLY. BUILDING CONCEPTS, LAYOUT AND ARRANGEMENT SHALL BE FURTHER DEVELOPED, CONFIRMED AND FINALIZED DURING DETAIL DESIGN DEVELOPMENT AND DETAIL ENGINEERING IN THE PROJECT EPC PHASE.
2*) REFER TO PLOT PLAN DRAWING FOR BUILDING CONCEPTUAL ORIENTATION AND SCHEMATIC LOCATION ON SITE.

DRAWING NO.		TITLE	
REFERENCE DRAWINGS			
01	11/06/08	ISSUE FOR COMMENTS	HCI JFE RAM
REV	DATE	DESCRIPTION	BY CHK ENG PE CLIENT
CLIENT			
PROJECT		Galsi	
TITLE		J P KENNY	
PROJECT		GAS PIPELINE PROJECT	
TITLE		STATION ELECTRICAL SUBSTATION	
PROJECT NO.		6202	
DRG. NO.		600-C-0-0015	
SCALE		1:50	
DATE		07-10-49	
REV		01	