




SECTION A-A

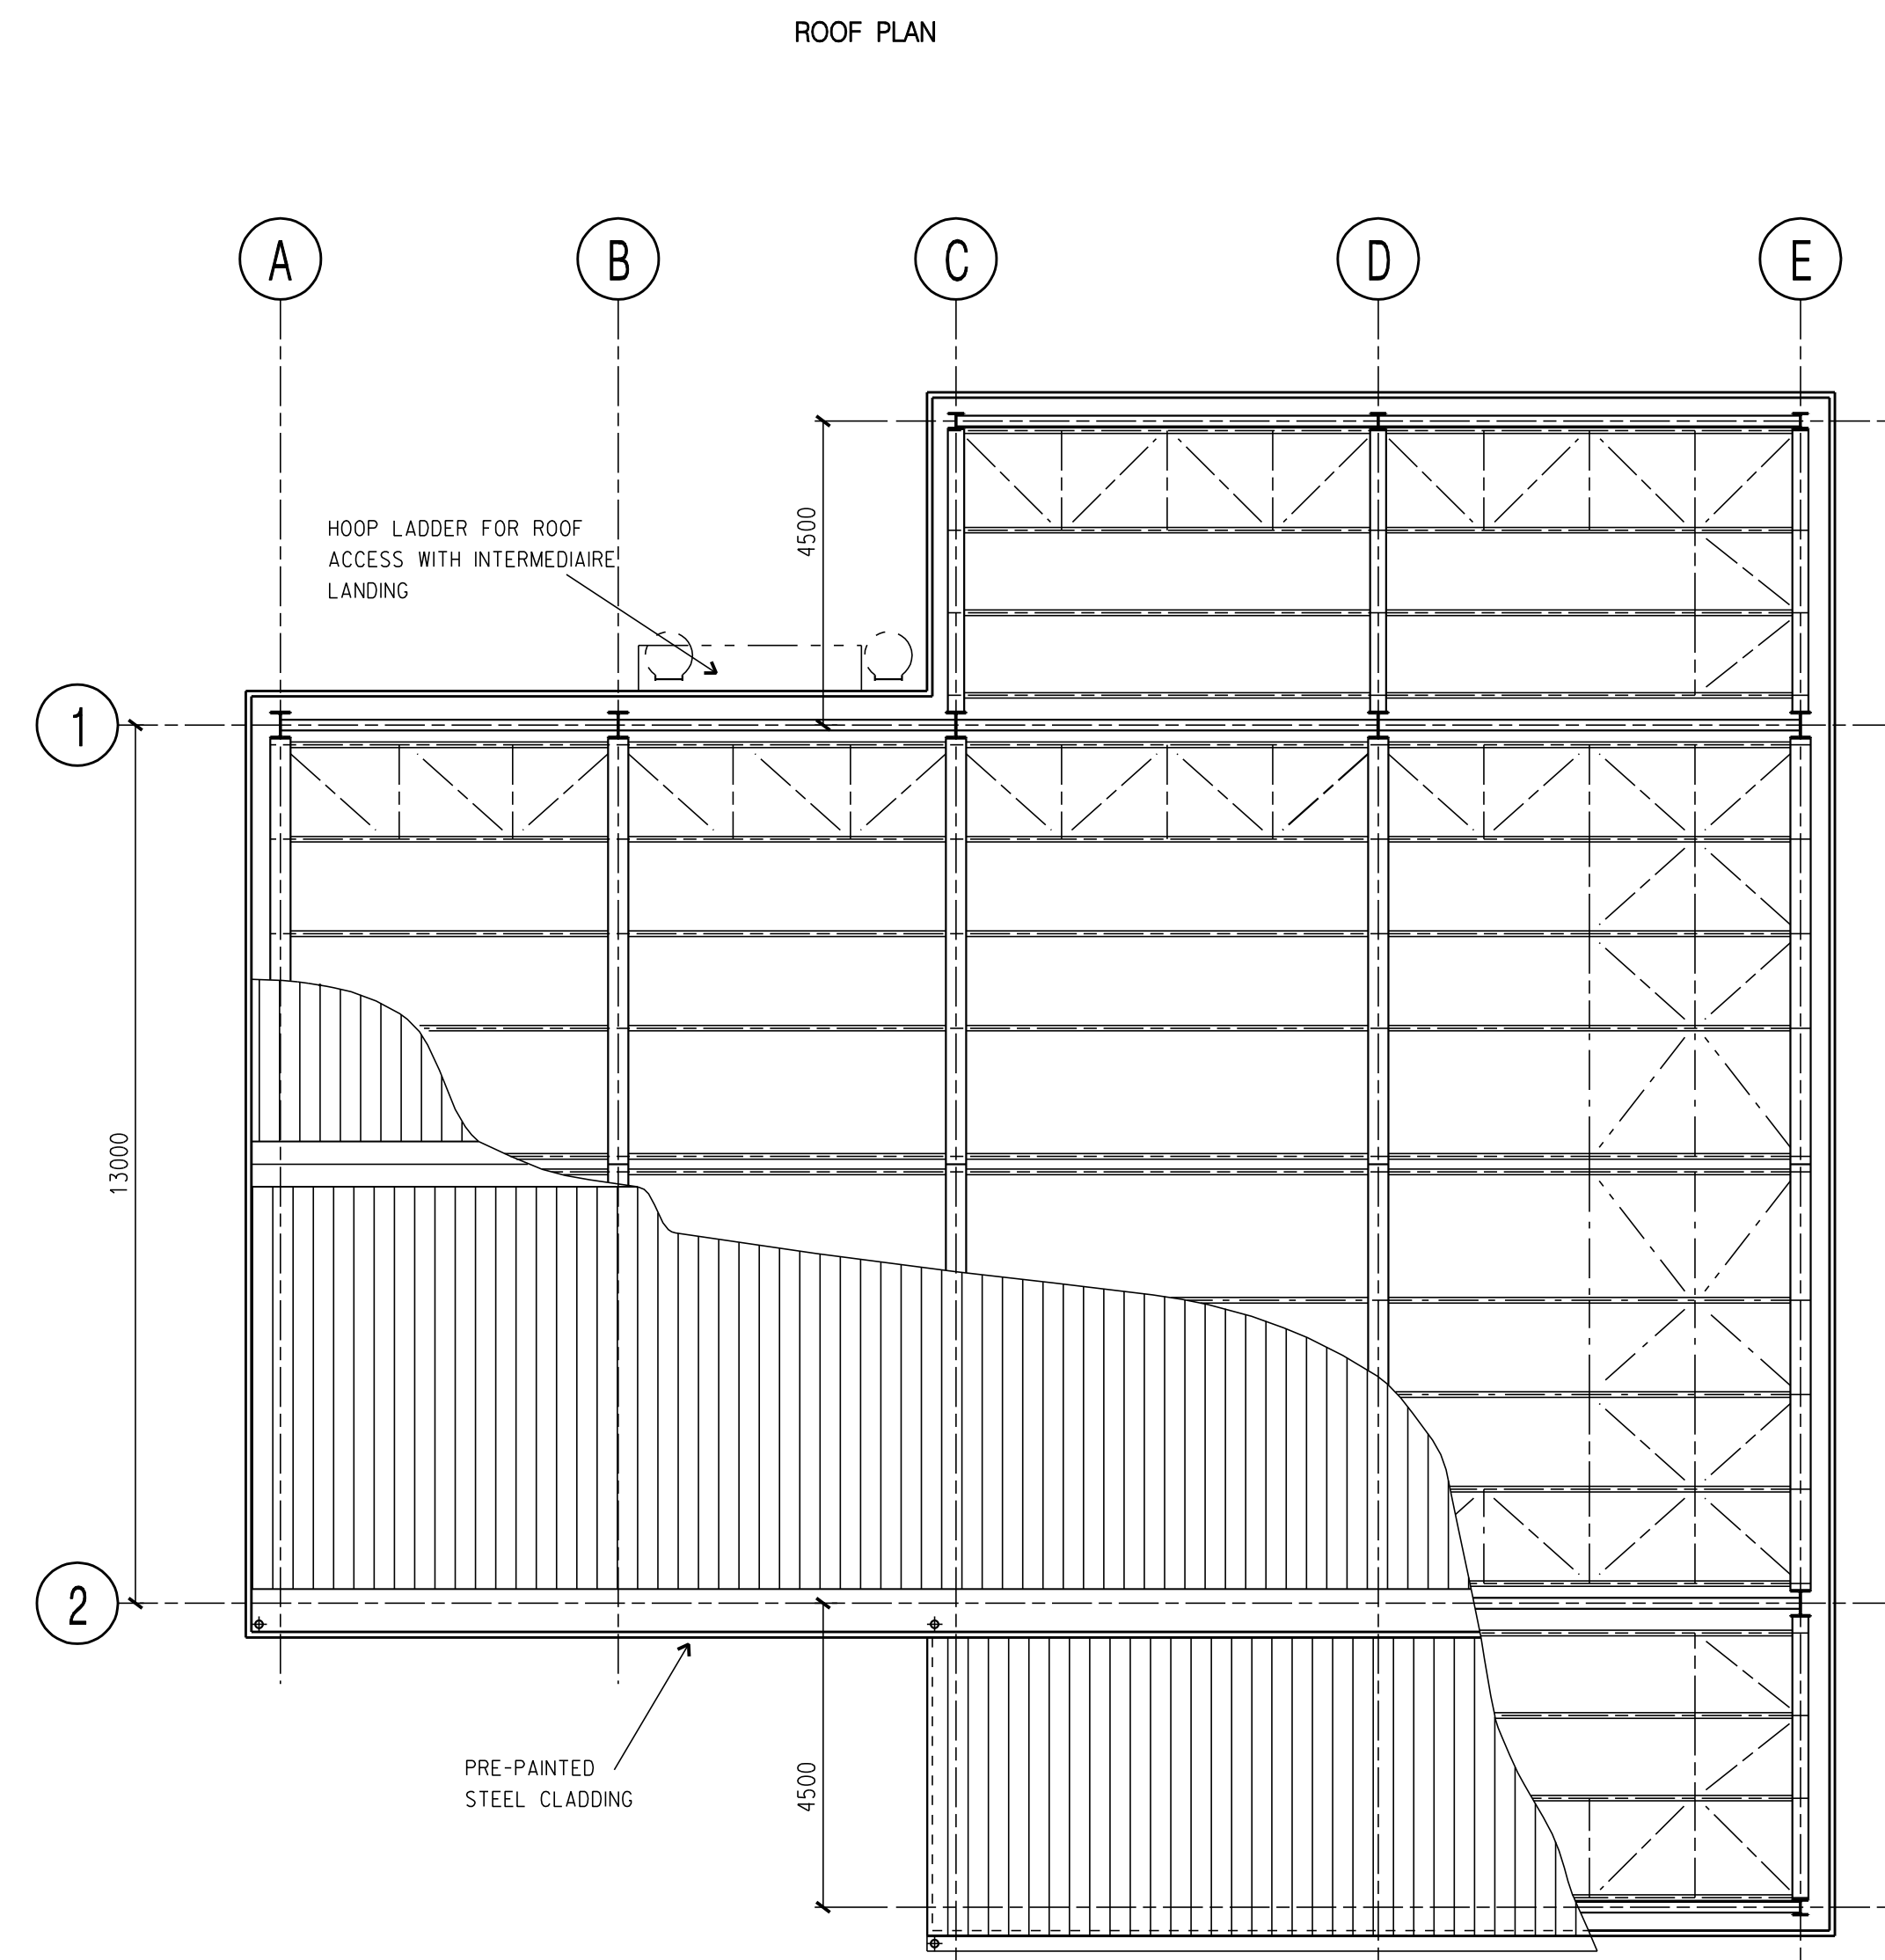

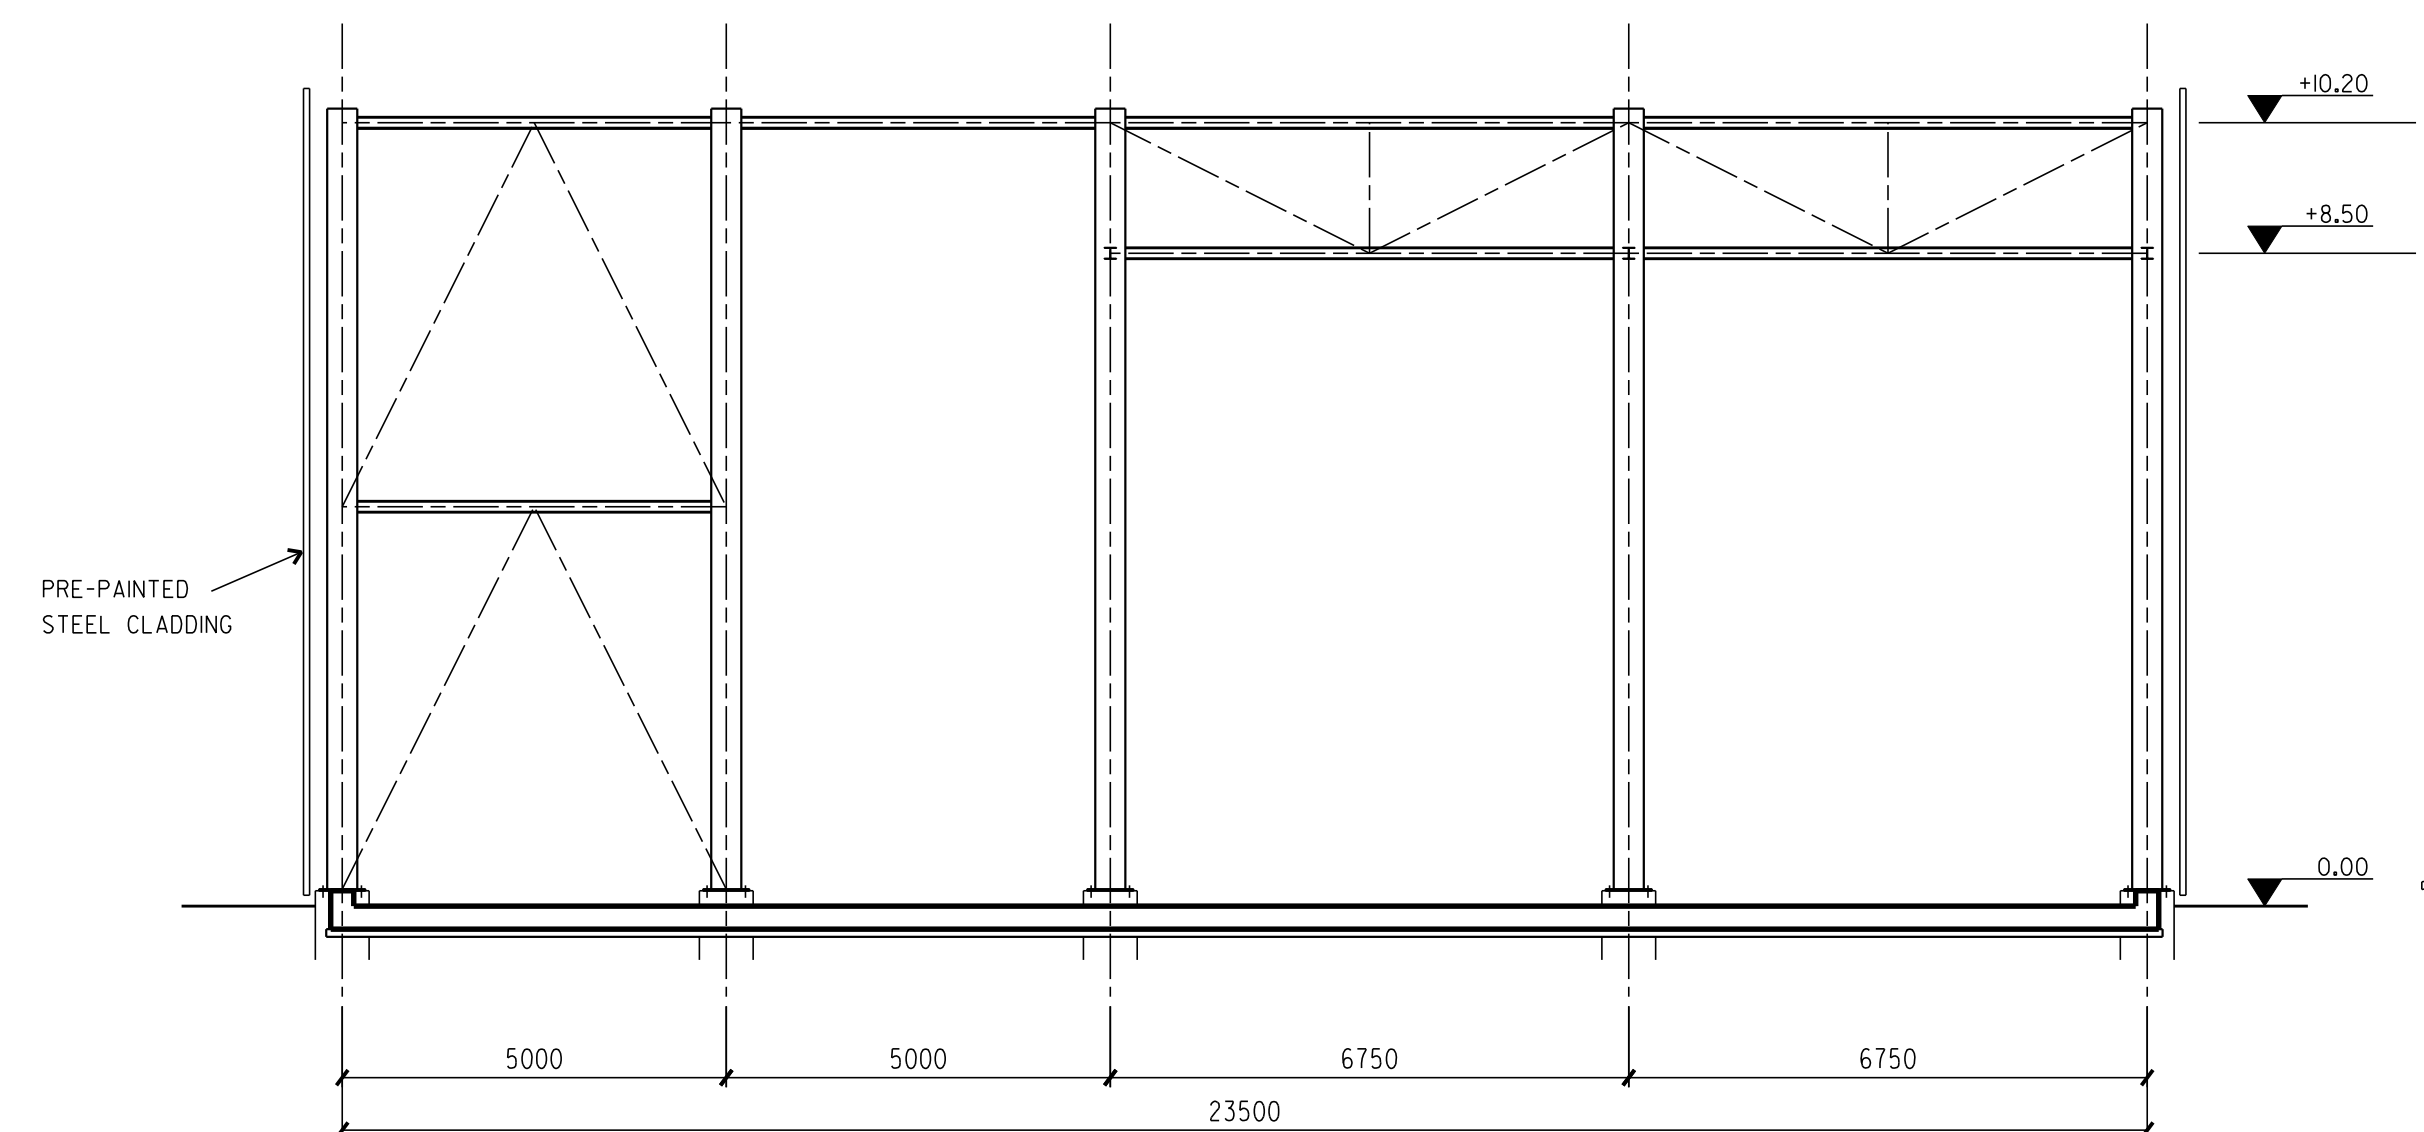

SECTION B-B

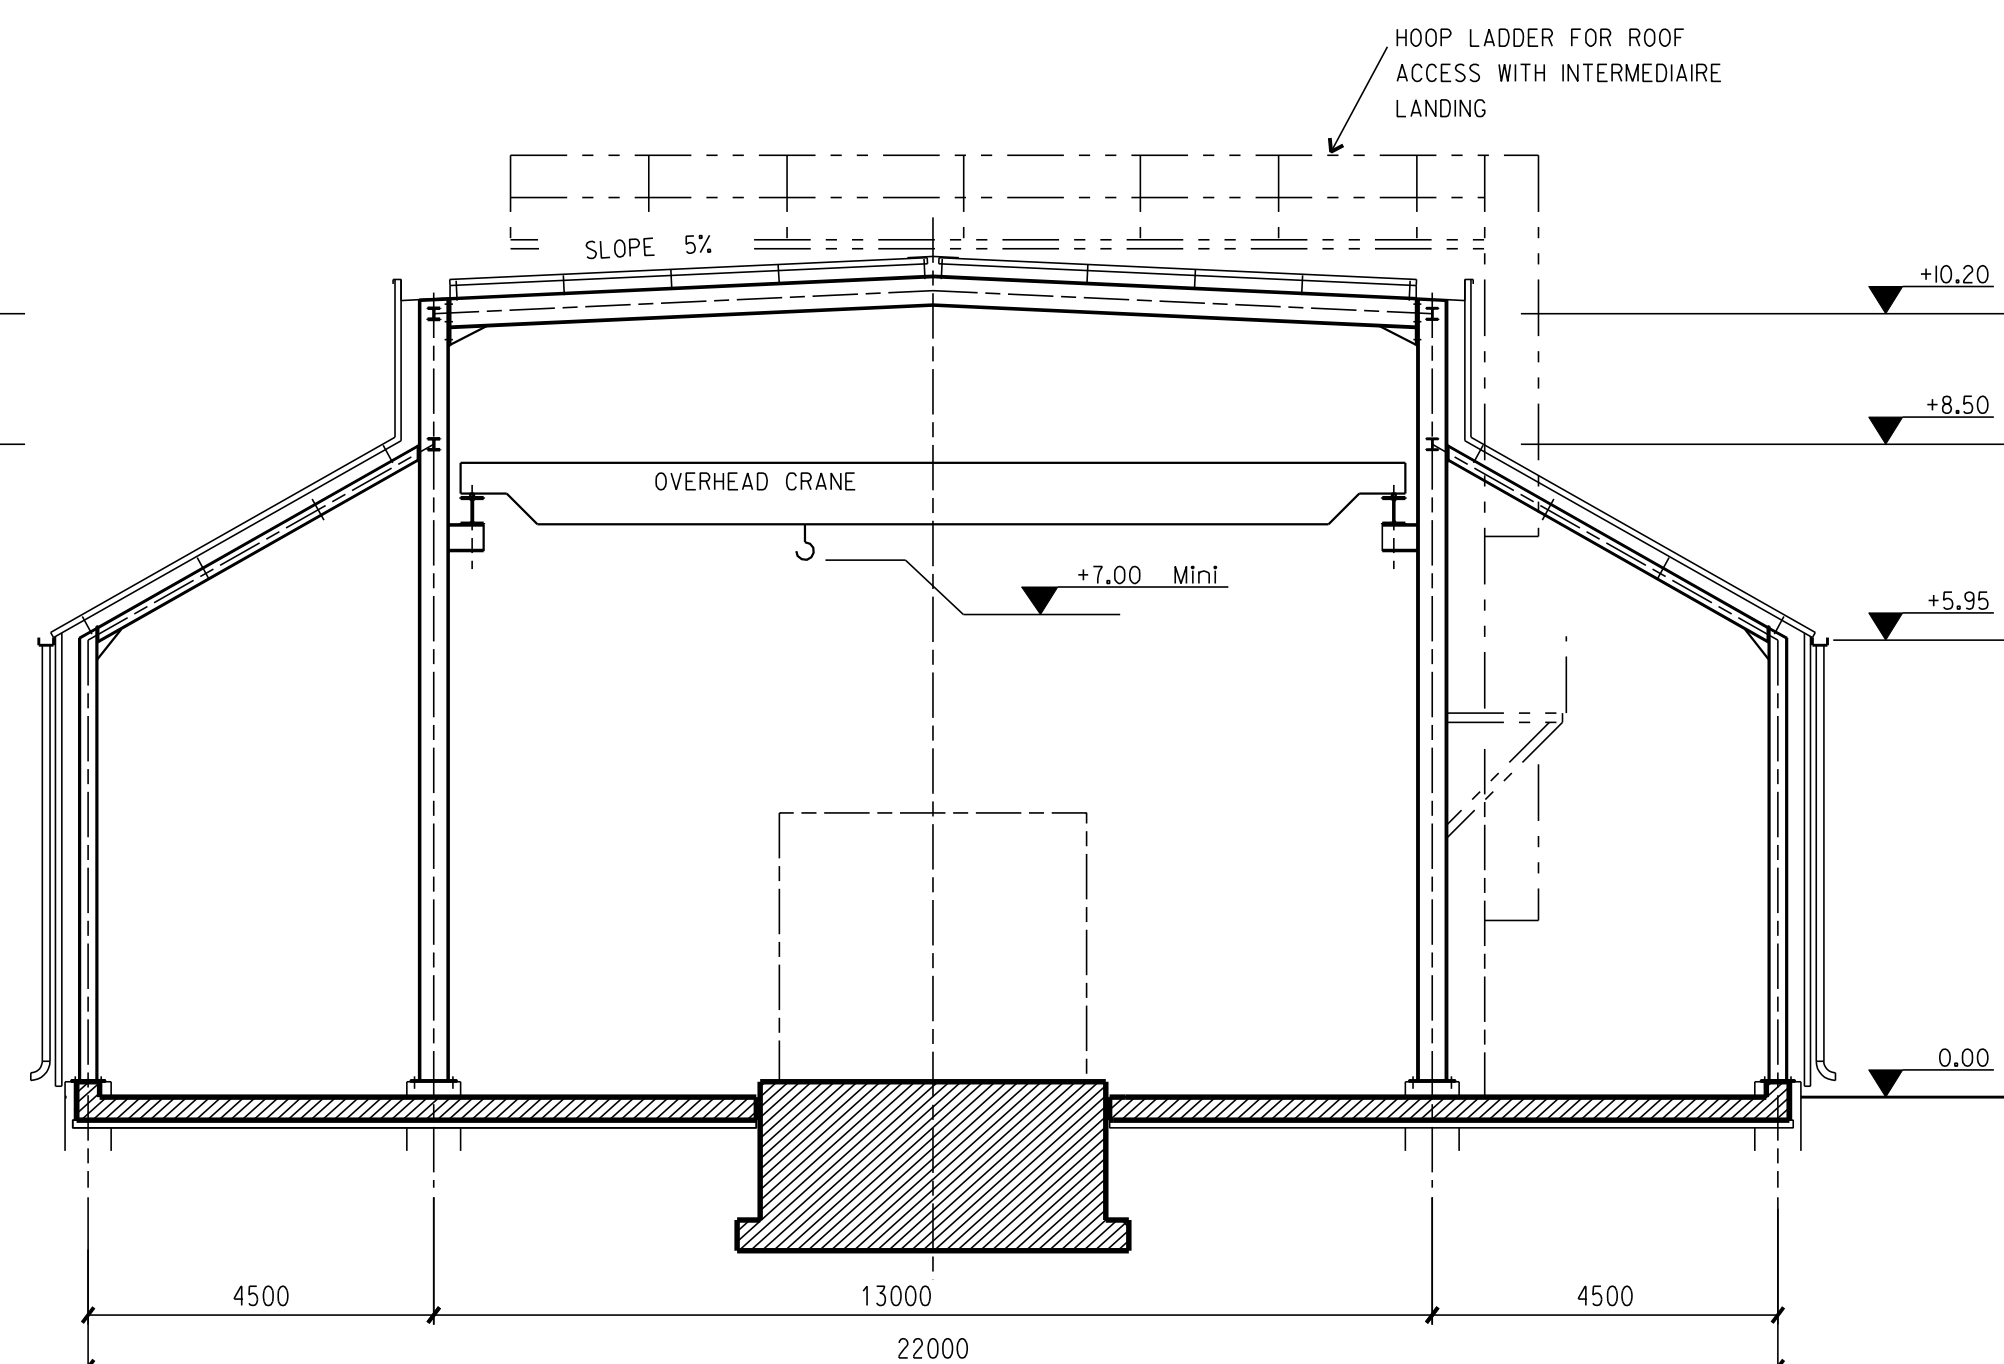

GENERAL NOTES :

1<sup>o</sup>) THE BUILDING FACILITIES AND ARRANGEMENTS INDICATED ARE CONCEPTUAL AND REPRESENTATIVE FOR FEED PURPOSE ONLY BUILDING CONCEPTS, LAYOUT AND ARRANGEMENT SHALL BE FURTHER DEVELOPED, CONFIRMED AND FINALIZED DURING DETAIL DESIGN DEVELOPMENT AND DETAIL ENGINEERING IN THE PROJECT EPC PHASE.

2°) REFER TO PLOT PLAN DRAWING FOR BUILDING CONCEPTUAL ORIENTATION AND SCHEMATIC LOCATION ON SITE.

DRAWING No.				TITLE							
REFERENCE DRAWINGS											
01	030608	ISSUE FOR COMMENTS				HCI	JFE	RAM			
REV	DATE	DESCRIPTION				BY	CHK	ENG	PE	CLIENT	
CLIENT						 					
PROJECT GAS PIPELINE PROJECT ALGERIA TO ITALY VIA SARDINIA GL-F-002						CONSTRUCTION ISSUE					
FEED SCOPE OF SERVICES						DATE:					
						DRAWN BY:					
						CHECKED:					
						ENGINEER:					
TITLE GALSI OLBIA COMPRESSOR STATION COMPRESSOR BUILDING GROUND FLOOR - SECTIONS - ROOF PLAN						PM:					
						CLIENT:					
						SCALE:		1/100			
PROJECT No. 6202		DRG. No. 600-C-0-0009		WBS:		78-10-49		REV 01			