




ELEVATION 1

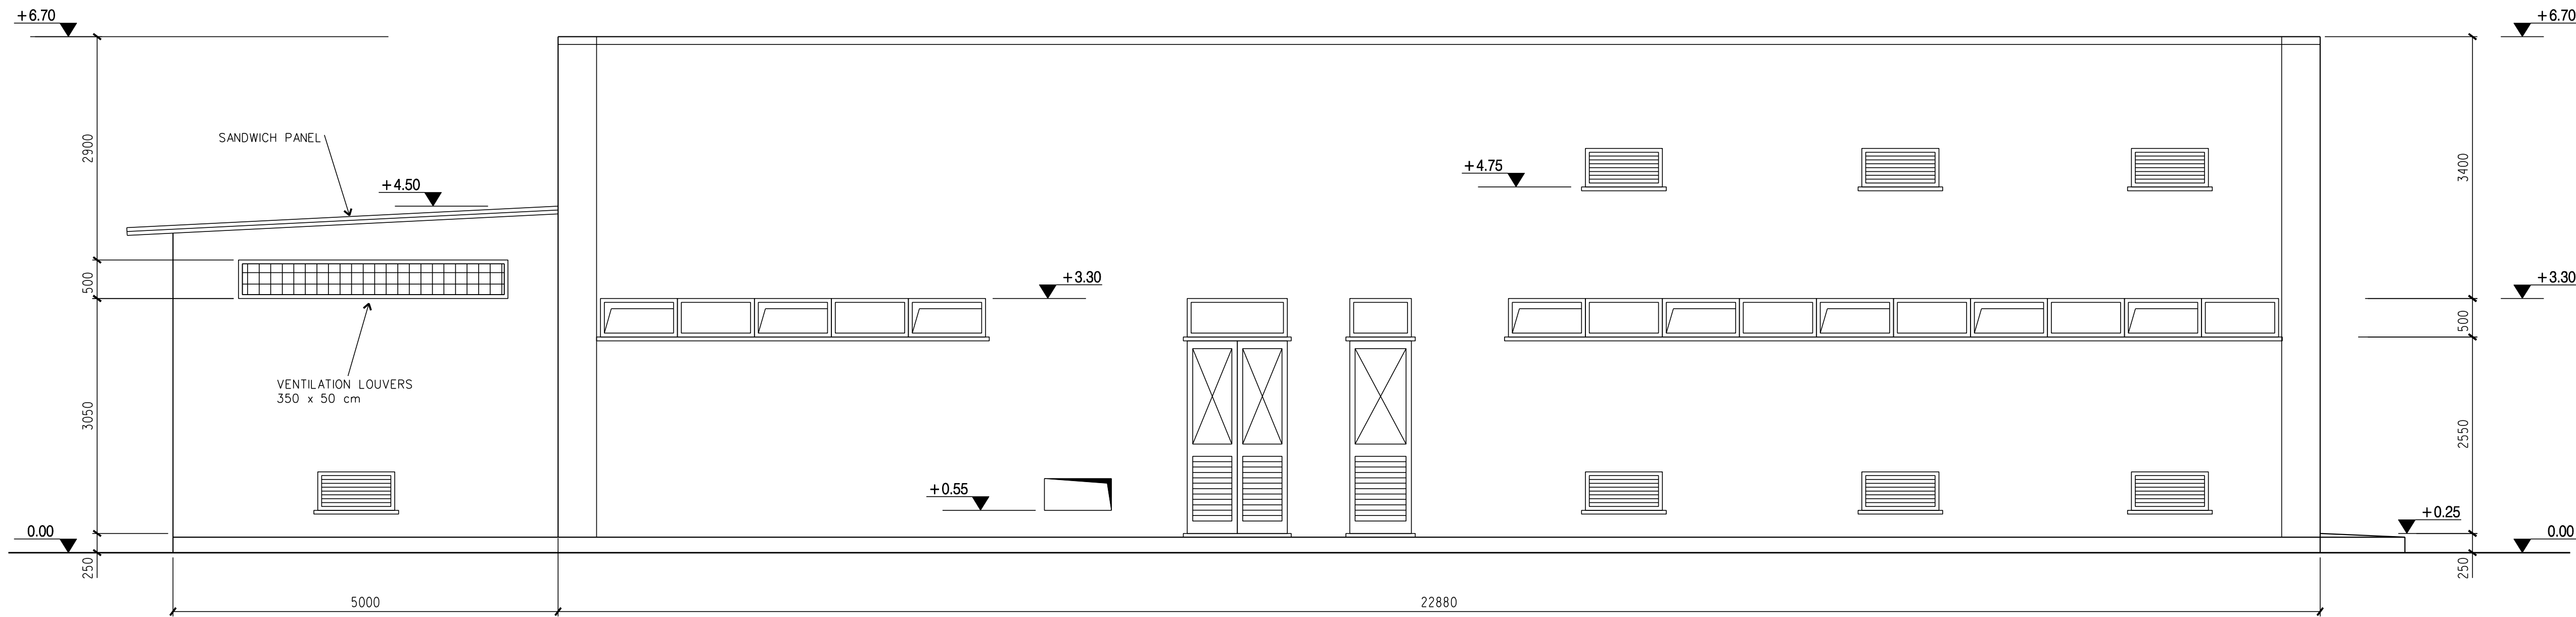


ELEVATION 3

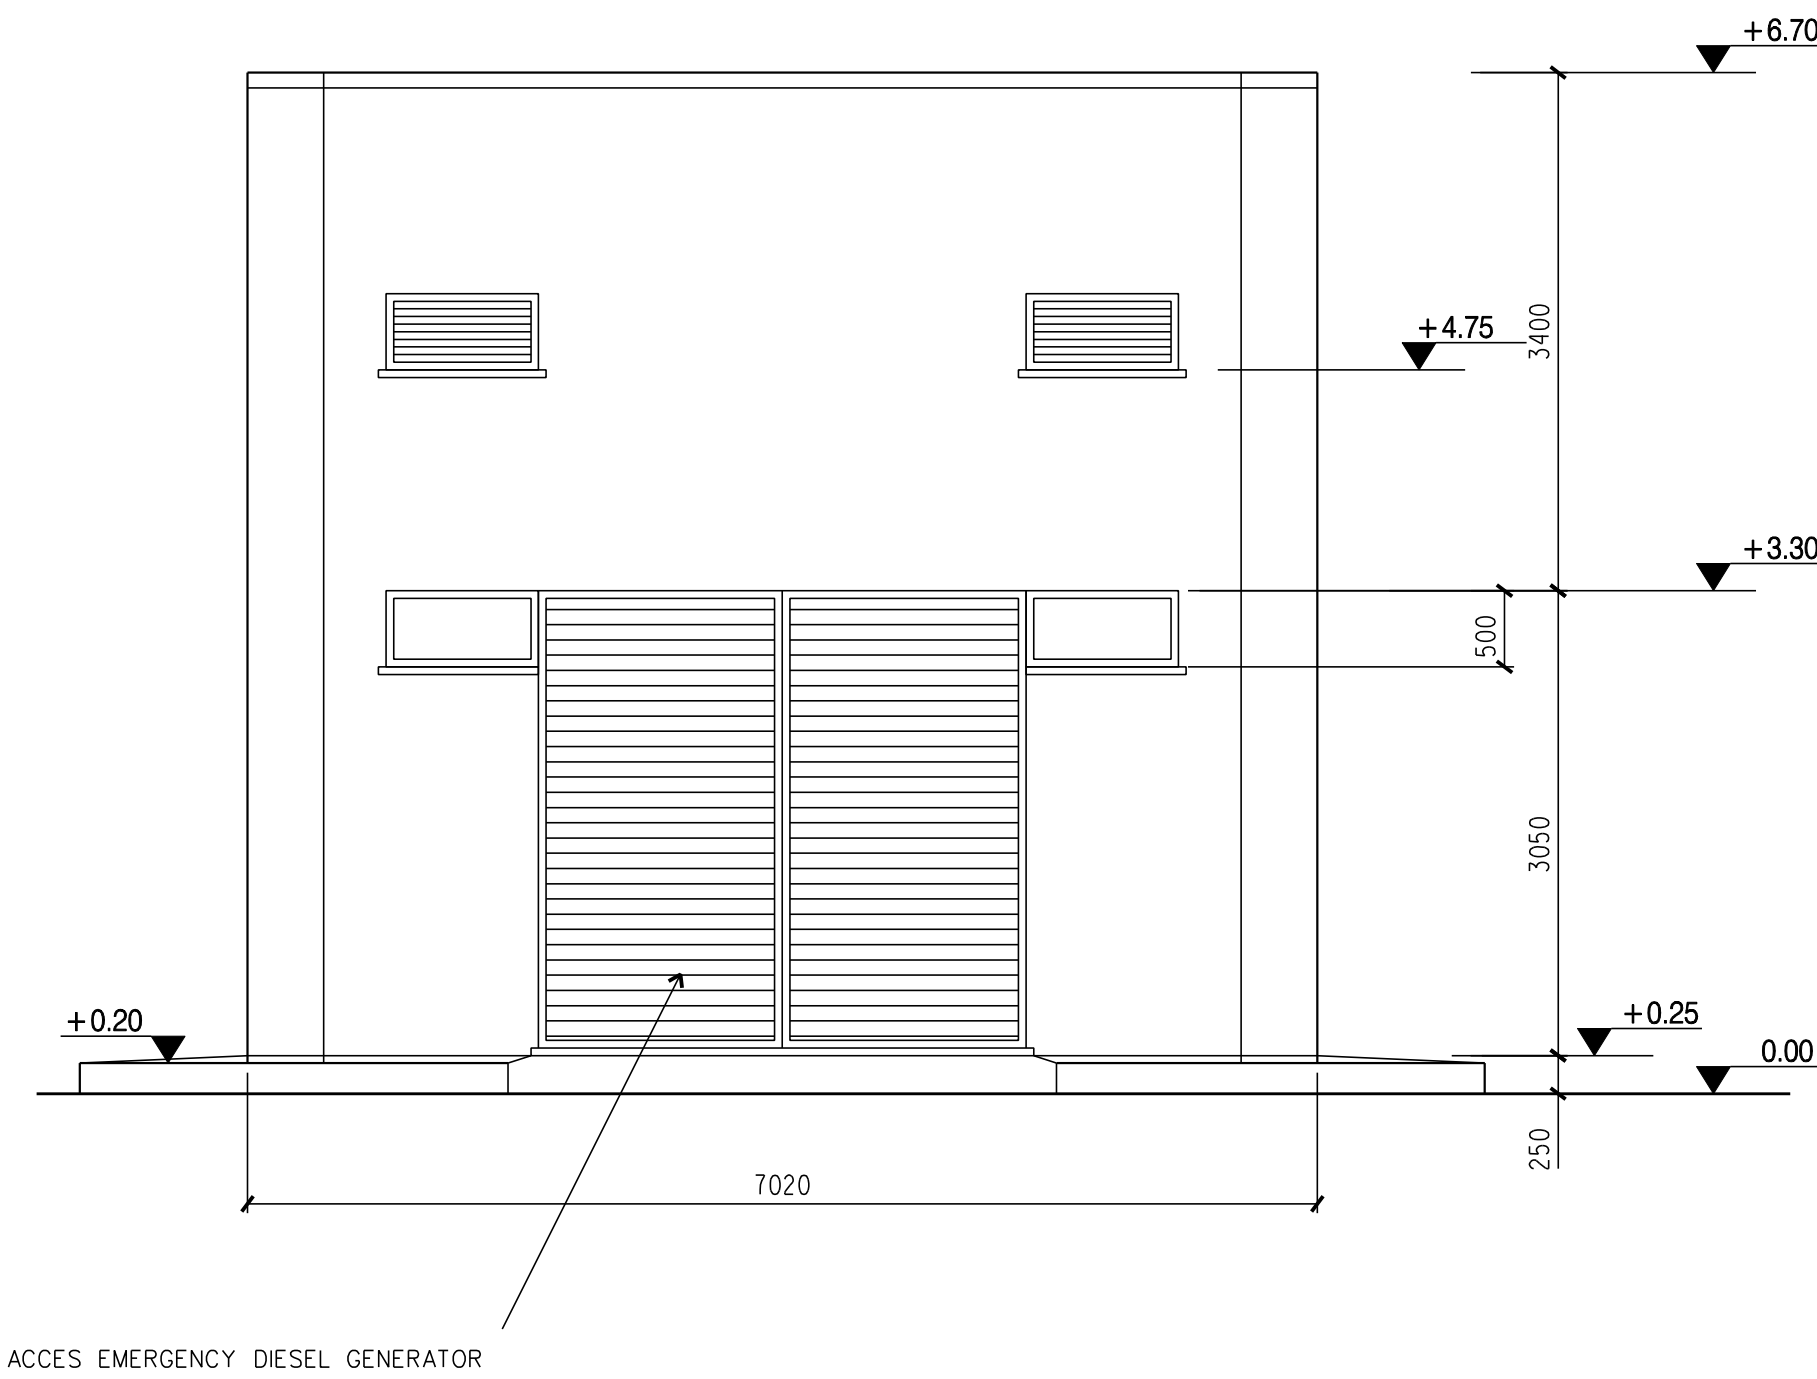


ELEVATION 2

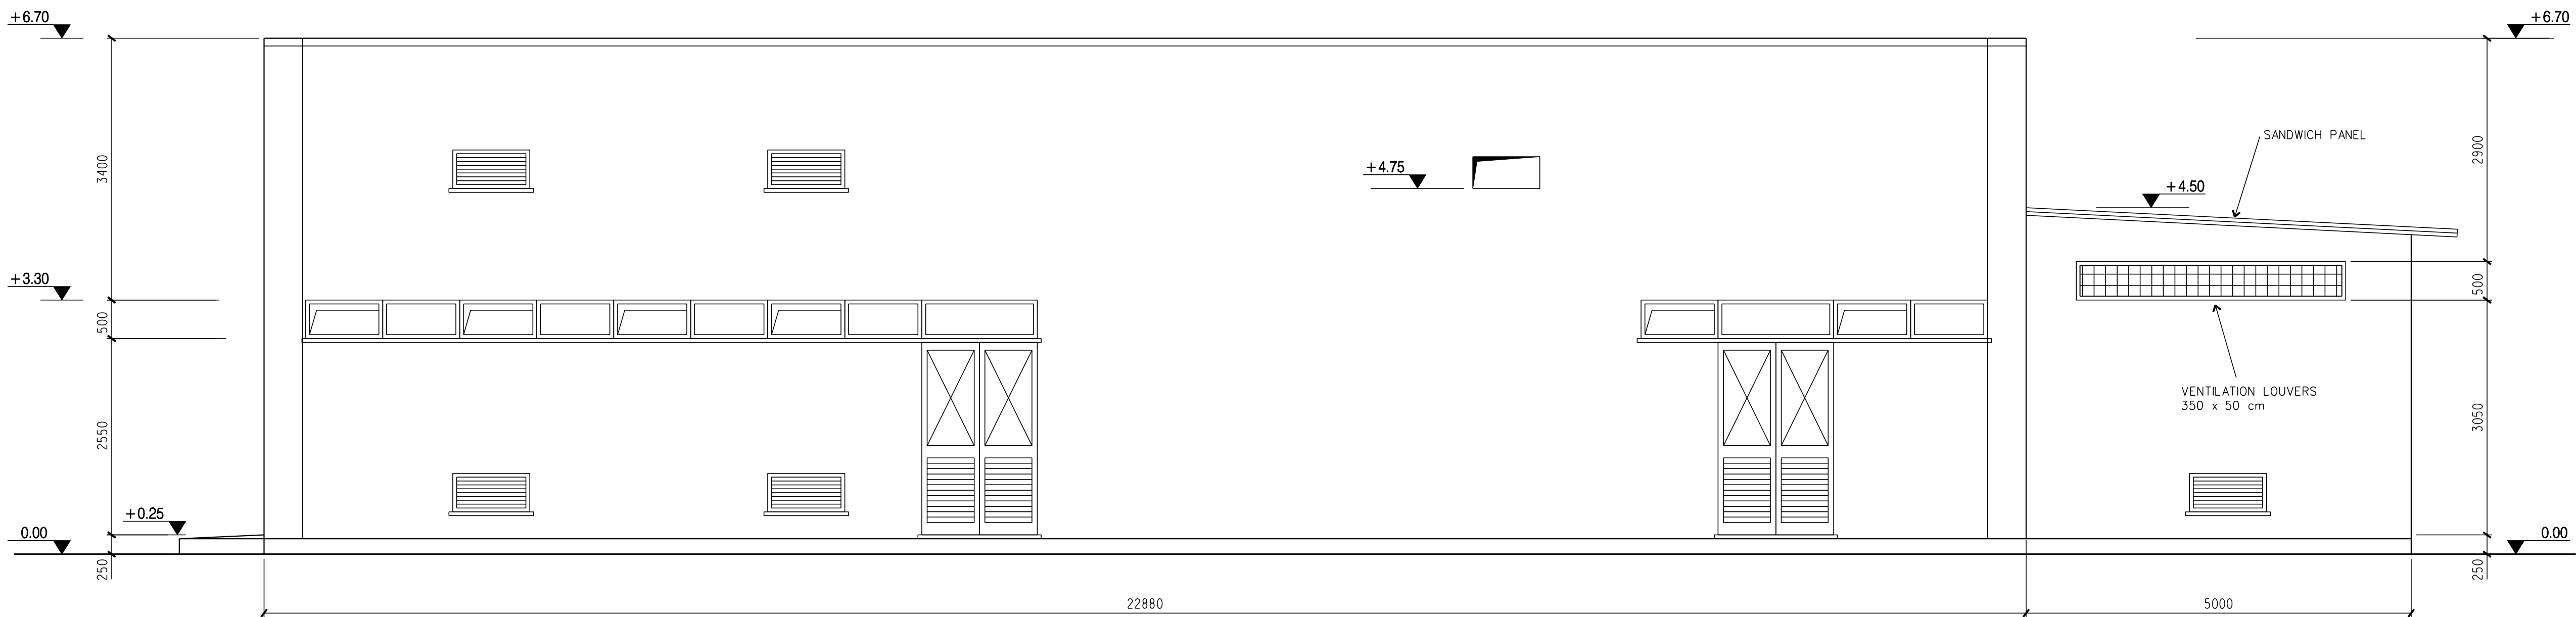

ELEVATION 4

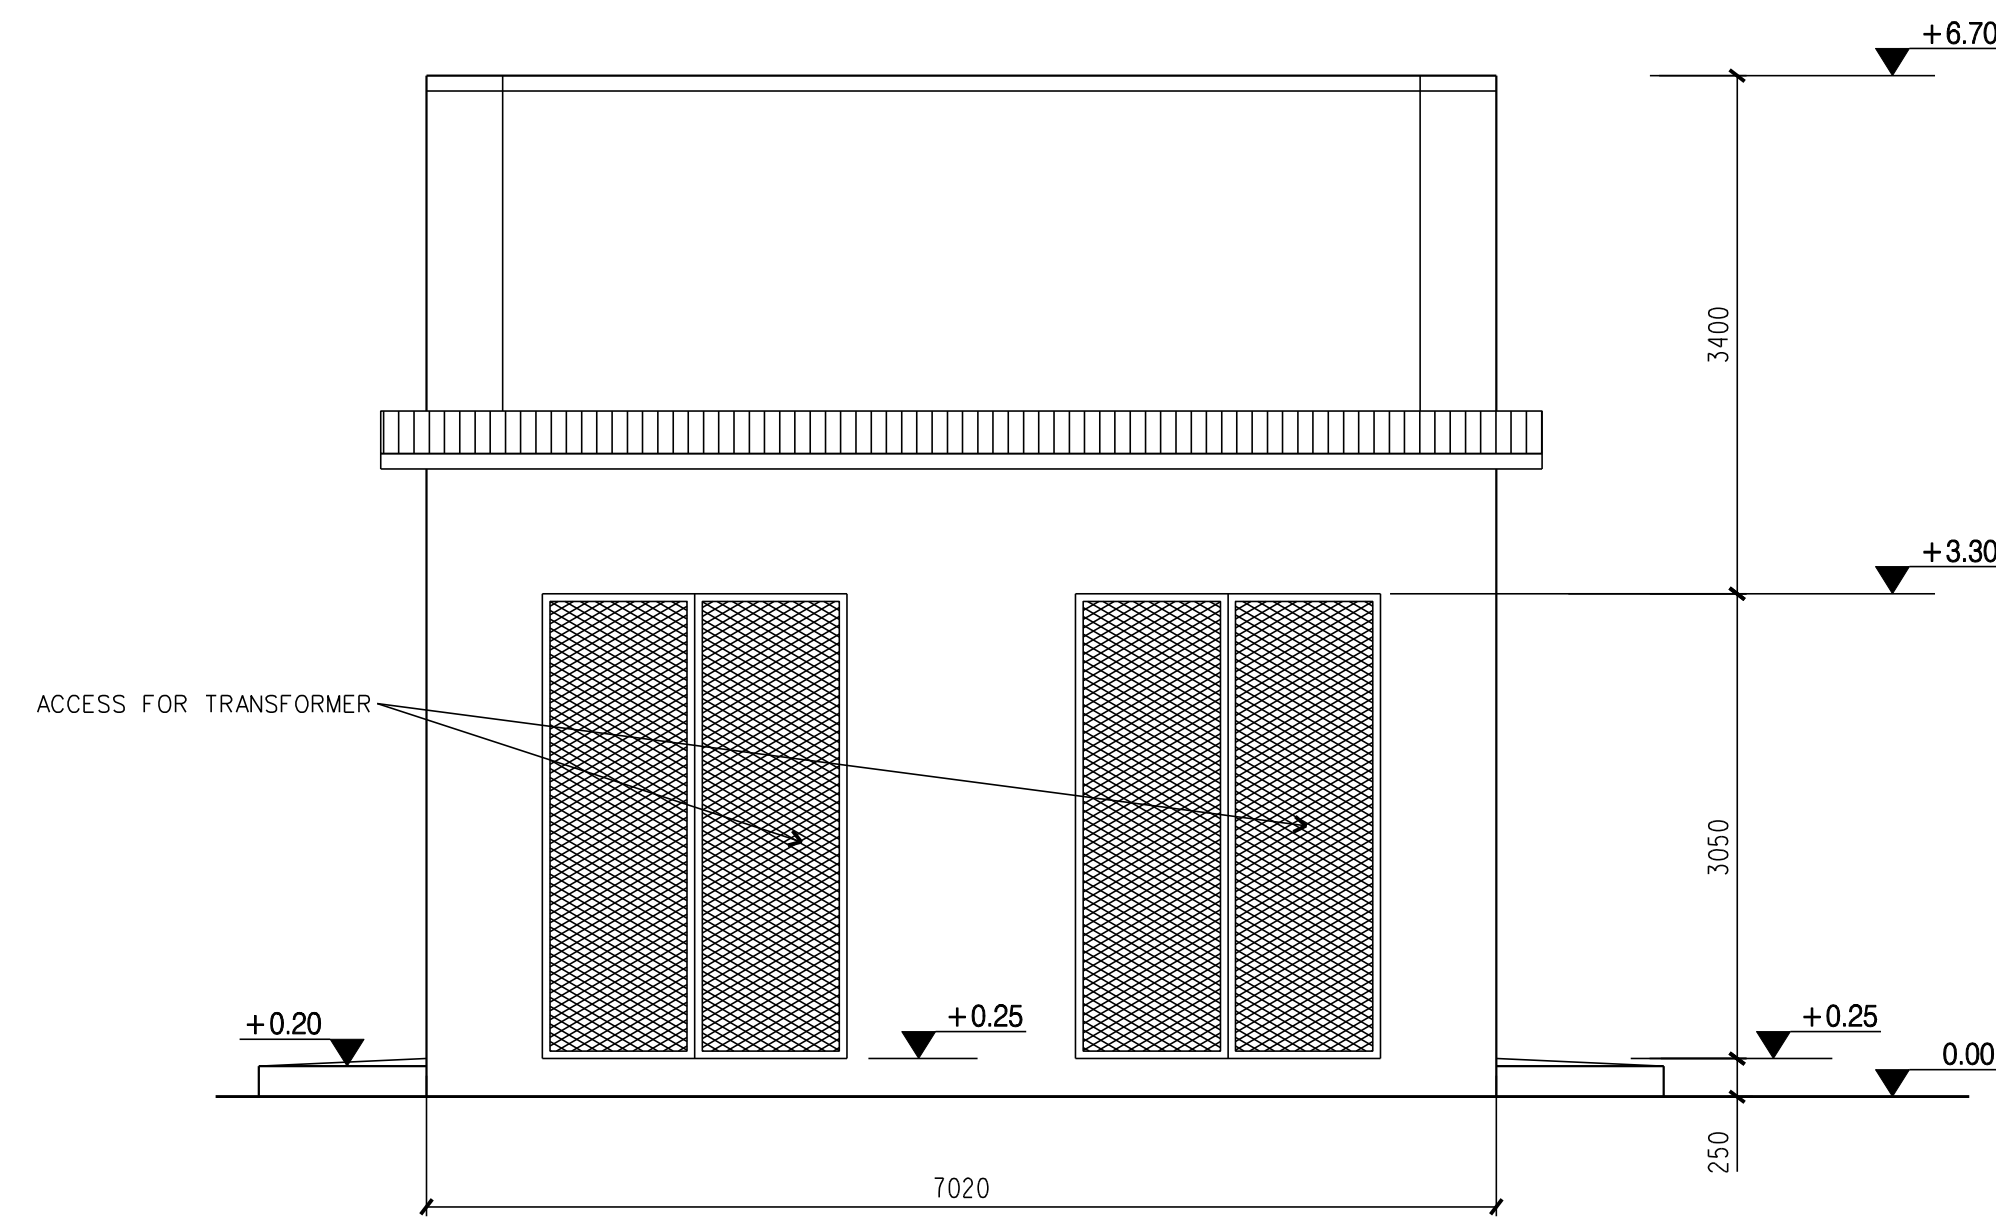

SECTION A-A

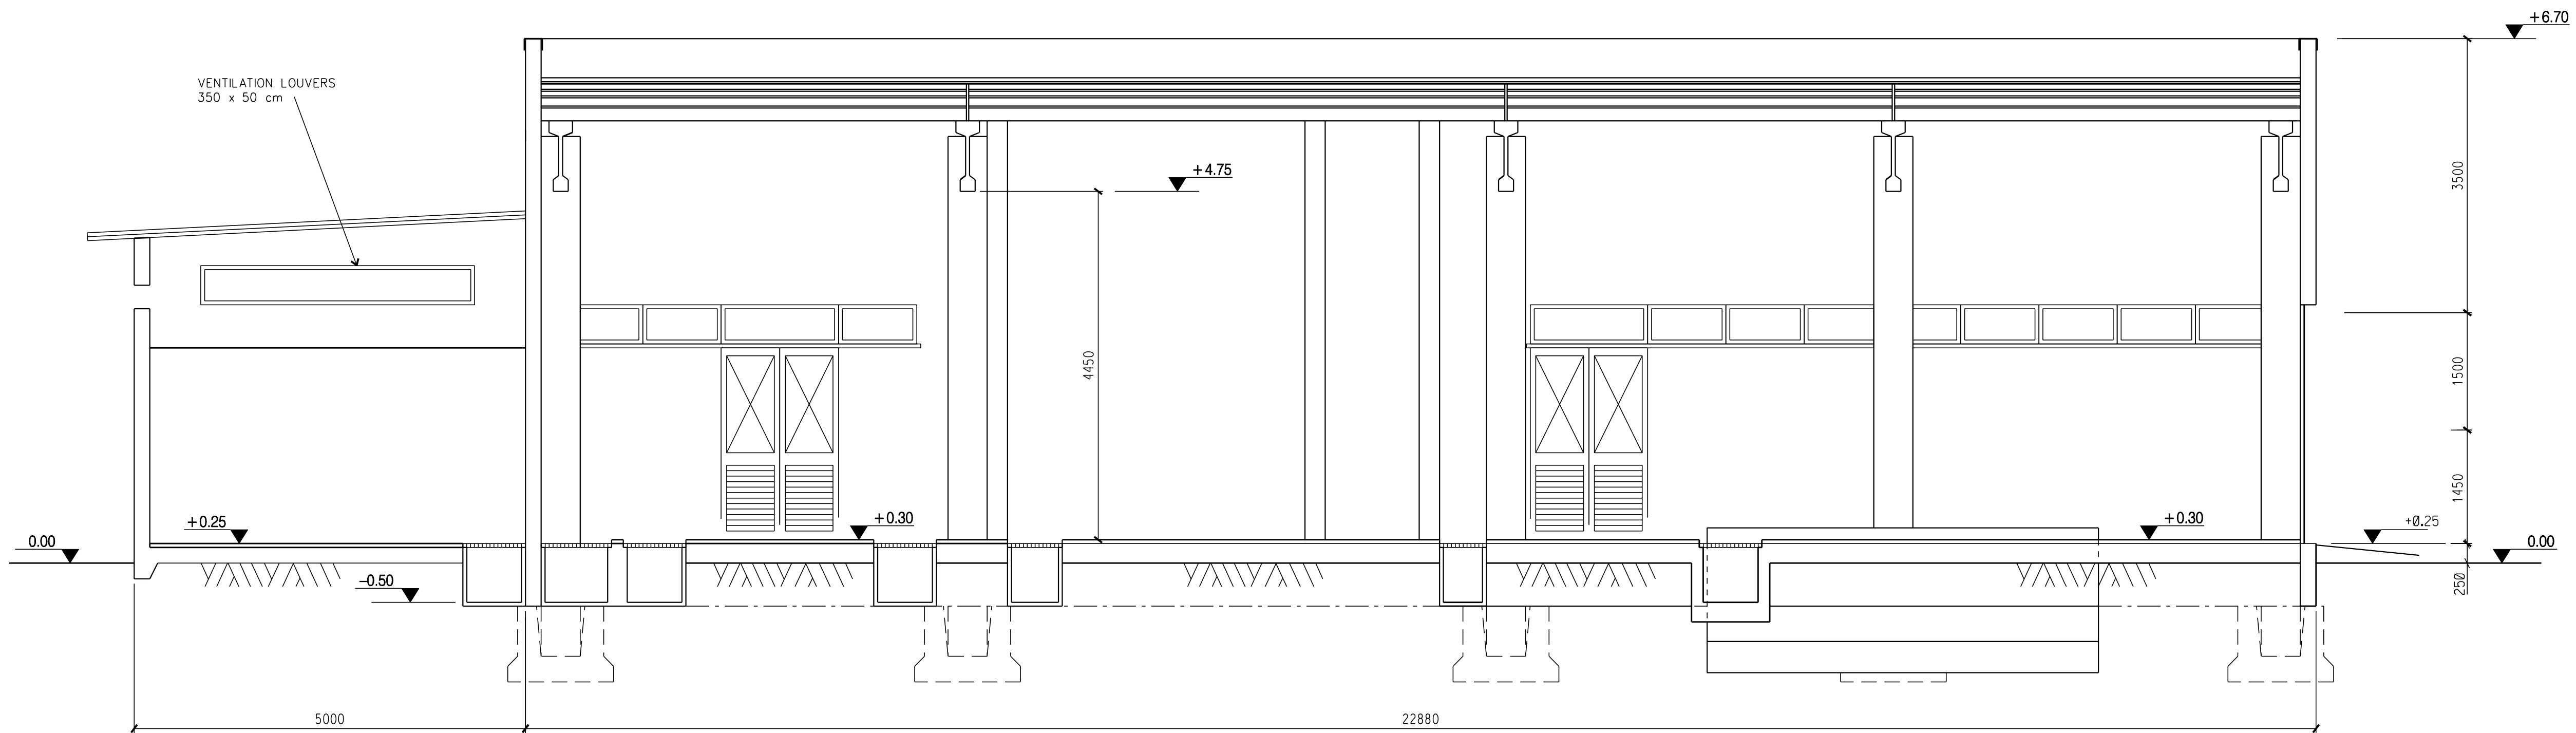

SECTION B-B

