


SEABED ROUTE PROFILE

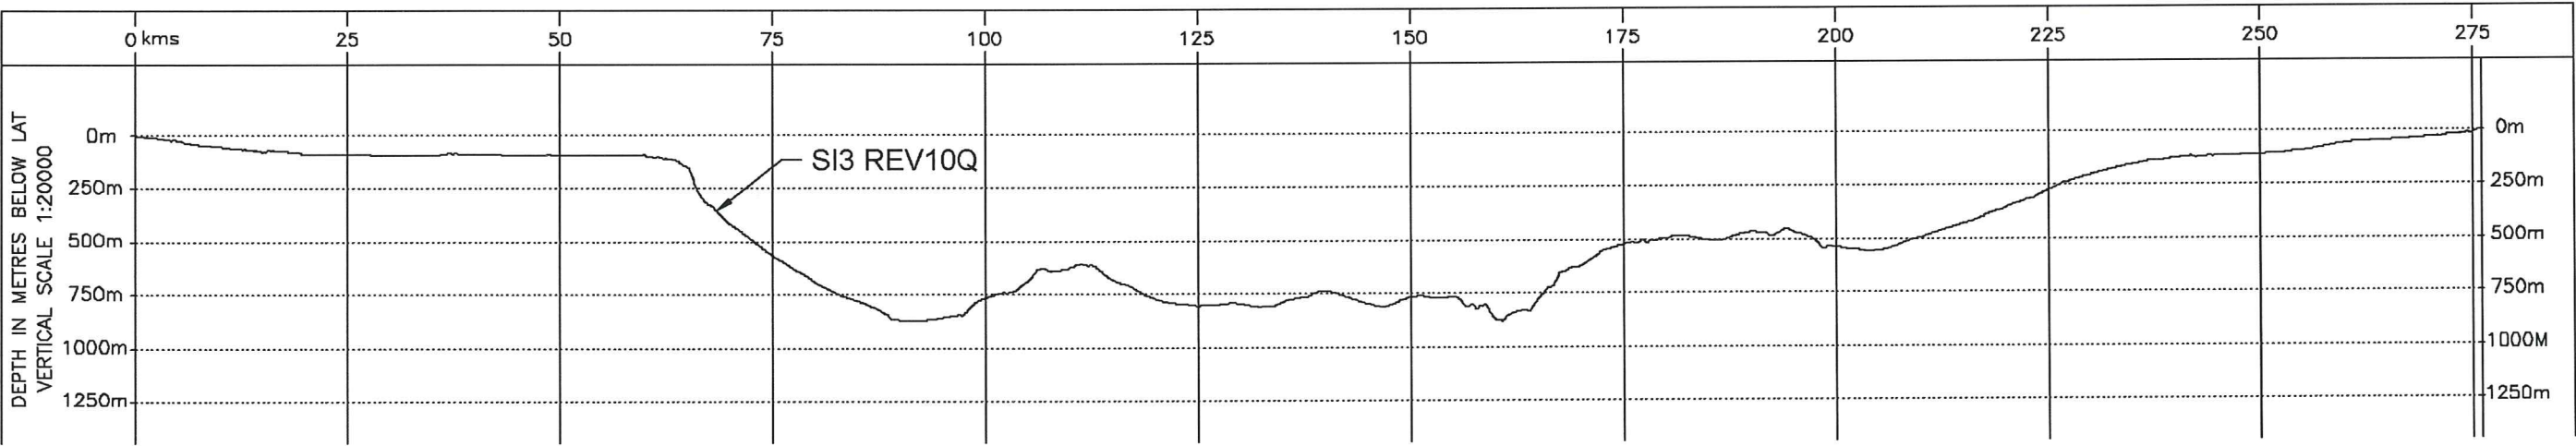

RIFERIMENTO

JP KENNY, 2008
GAS PIPELINE PROJECT - ALGERIA TO ITALY VIA SARDINIA
SARDINIA TO MAINLAND ITALY FEED OVERALL ROUTE LAYOUT
DRG. No. 05-2719-700-P-O-7007 REV 02 - 15 MAGGIO 2008

FIGURA 7.1

TRACCIATO DI PROGETTO
CONDOTTA SOTTOMARINA
SARDEGNA - TOSCANA