




ELEVATION 1

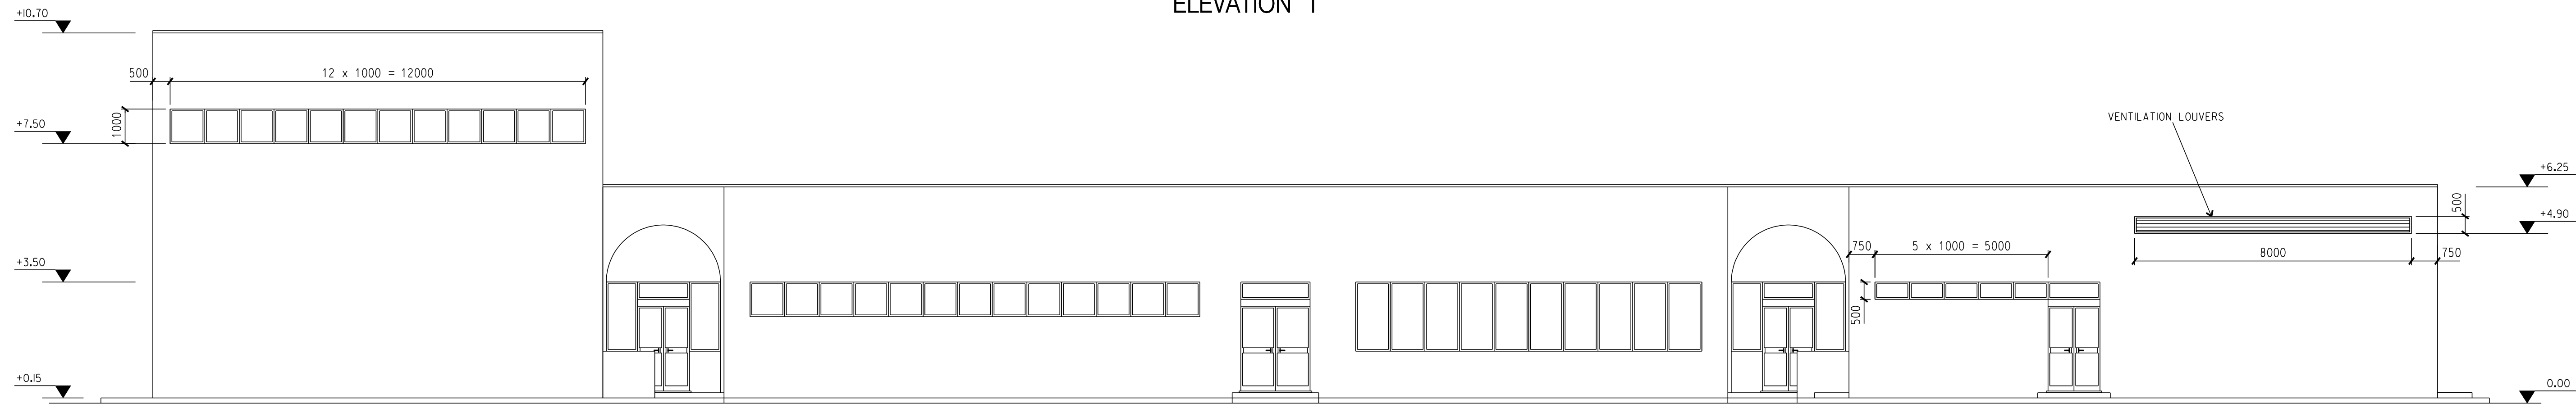


ELEVATION 4

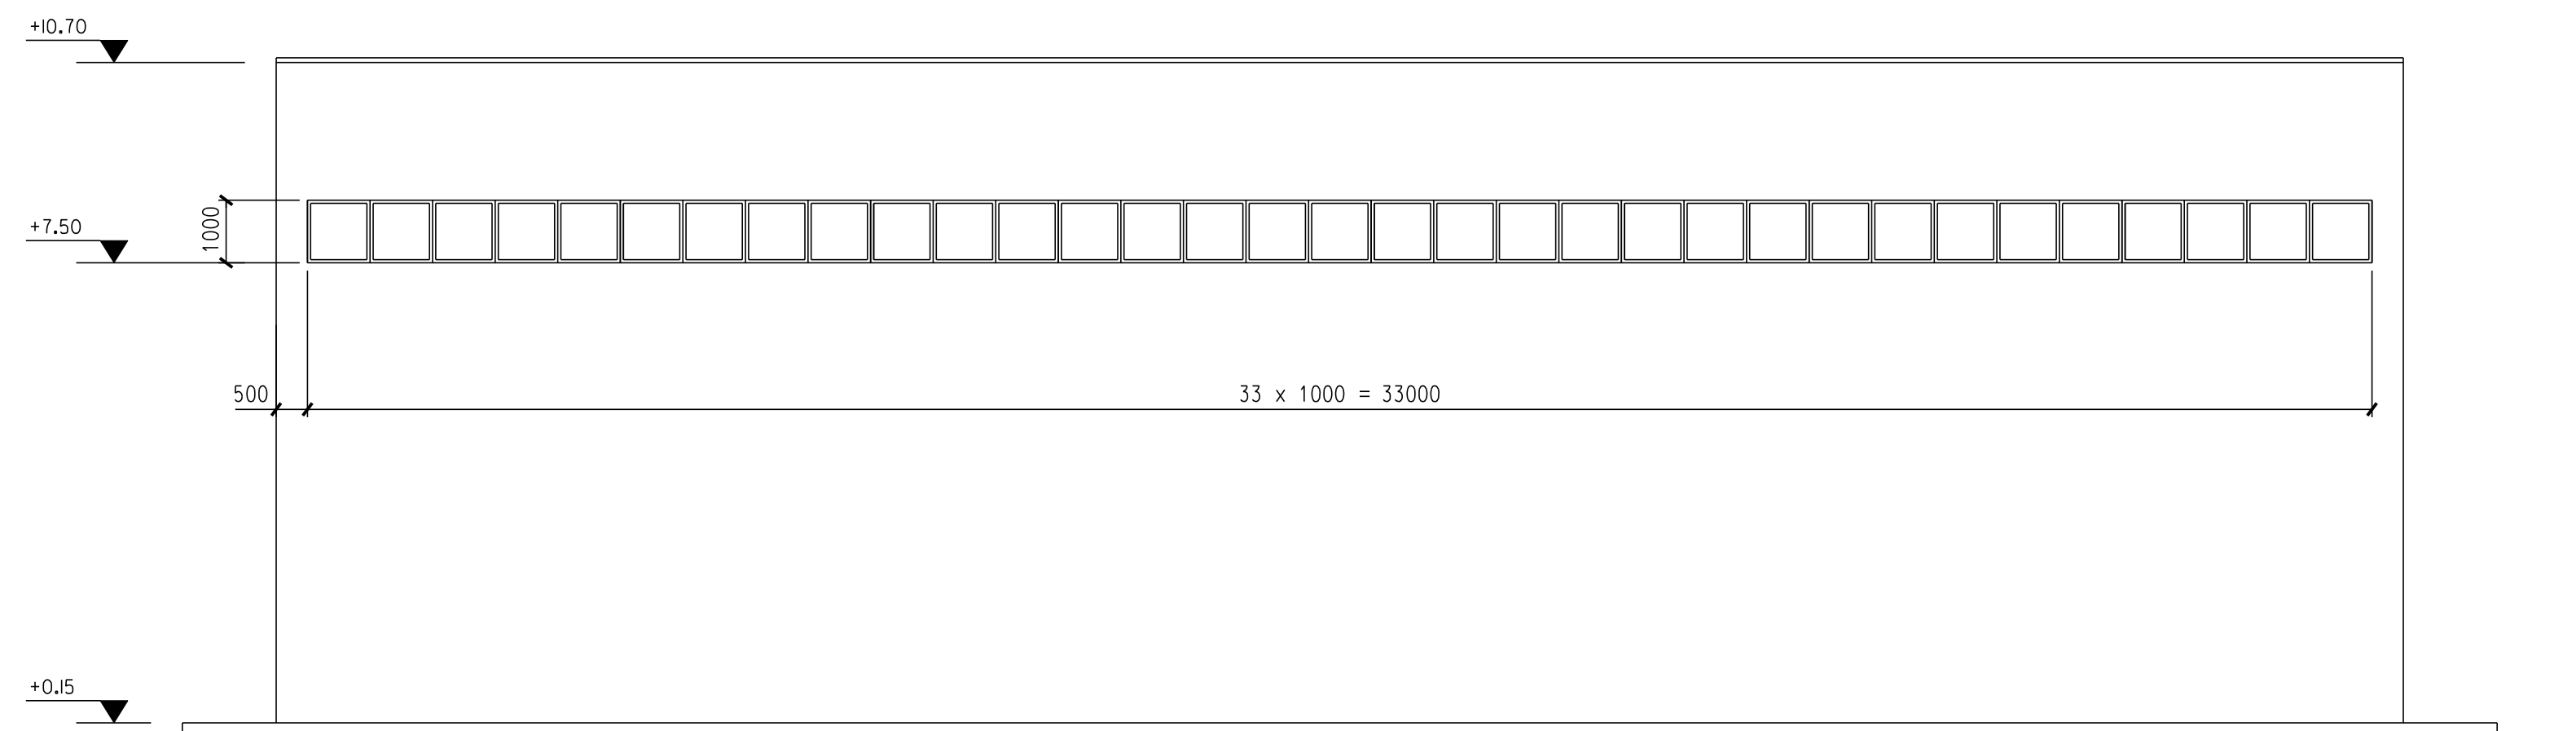


ELEVATION 2

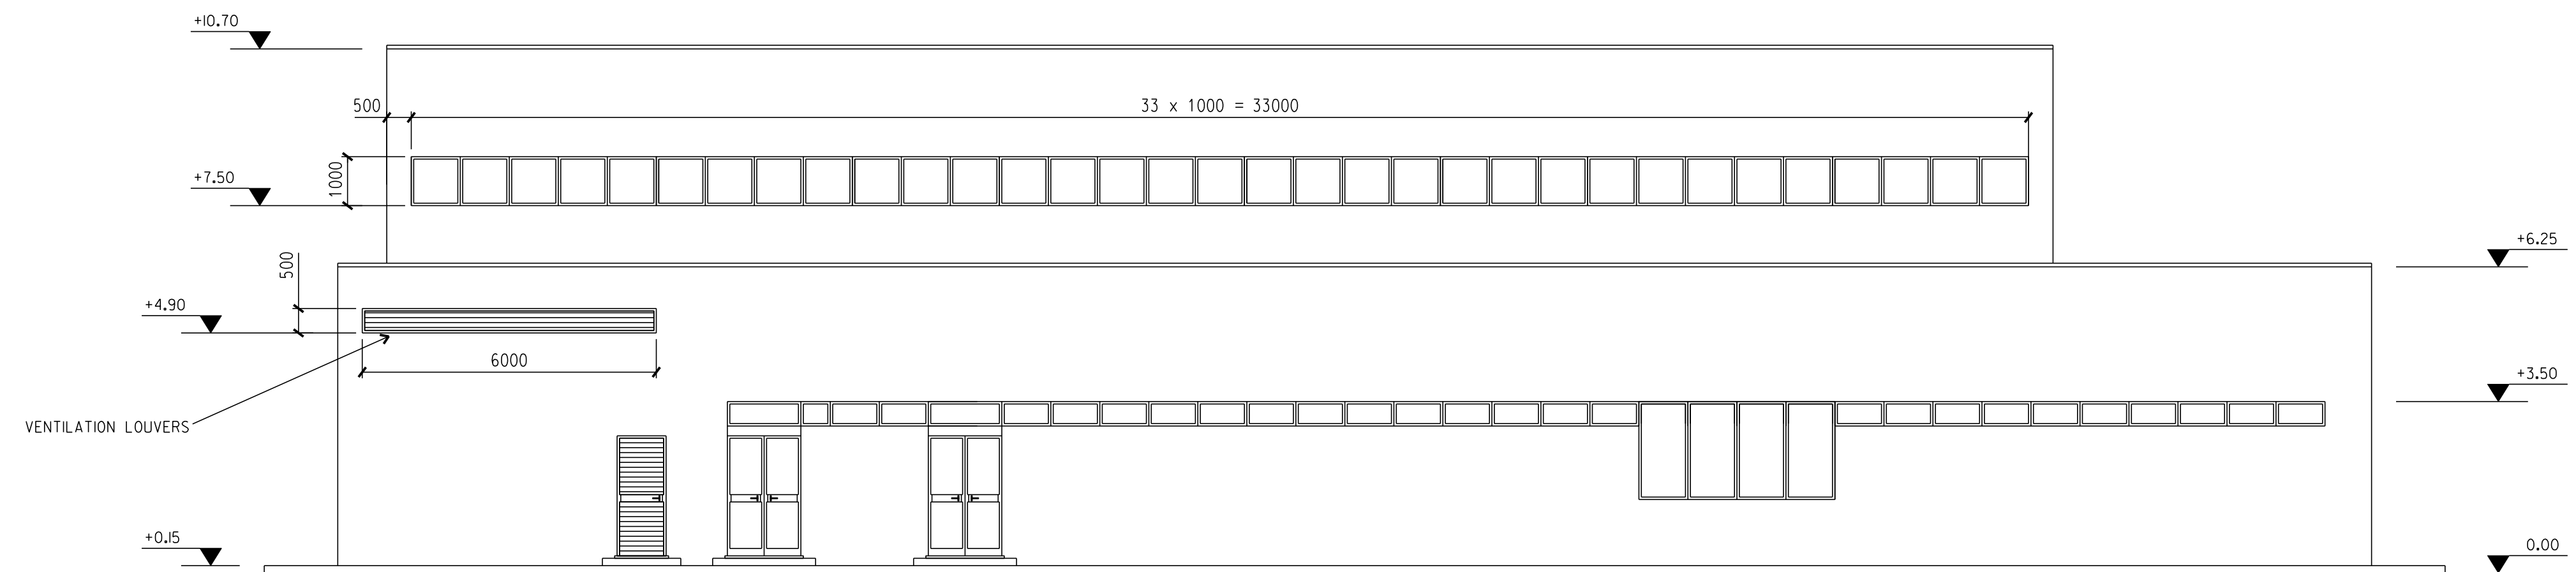

ELEVATION 3

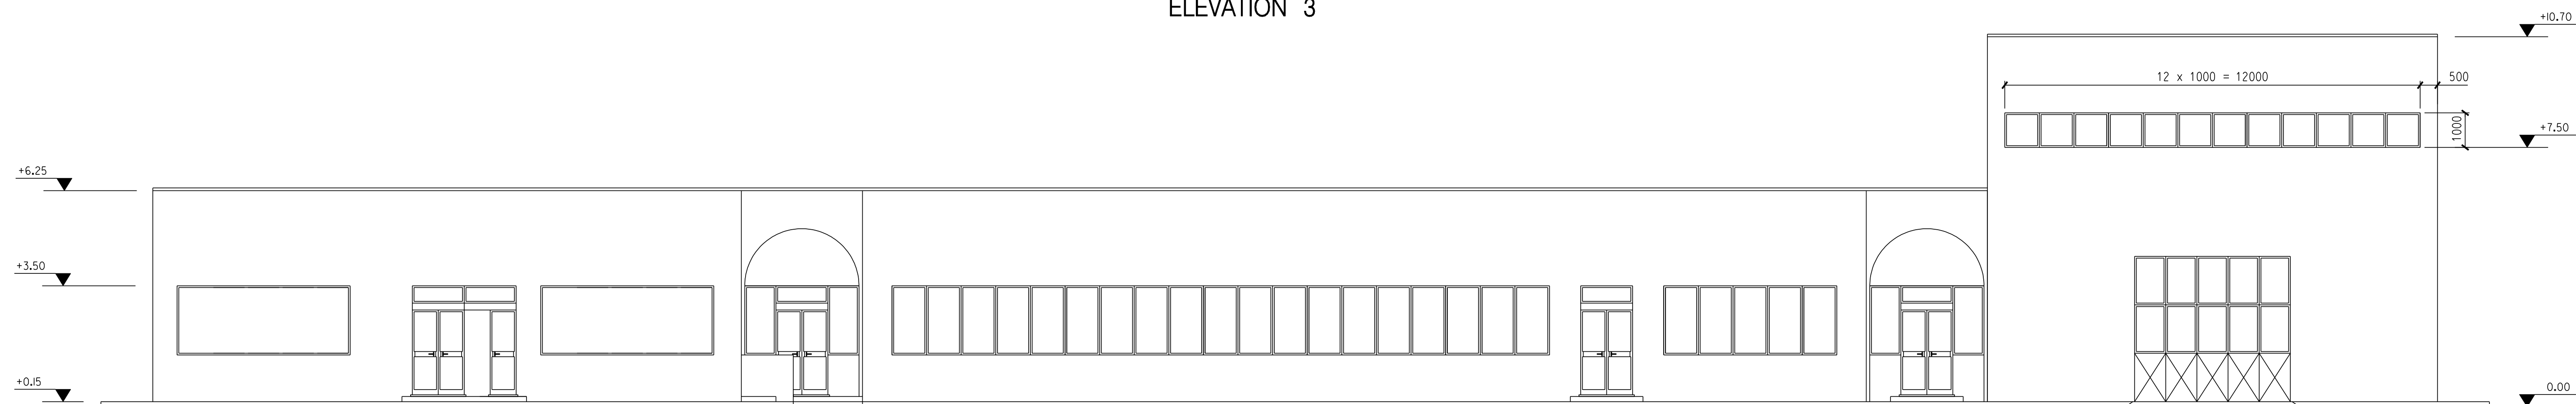

SECTION A-A

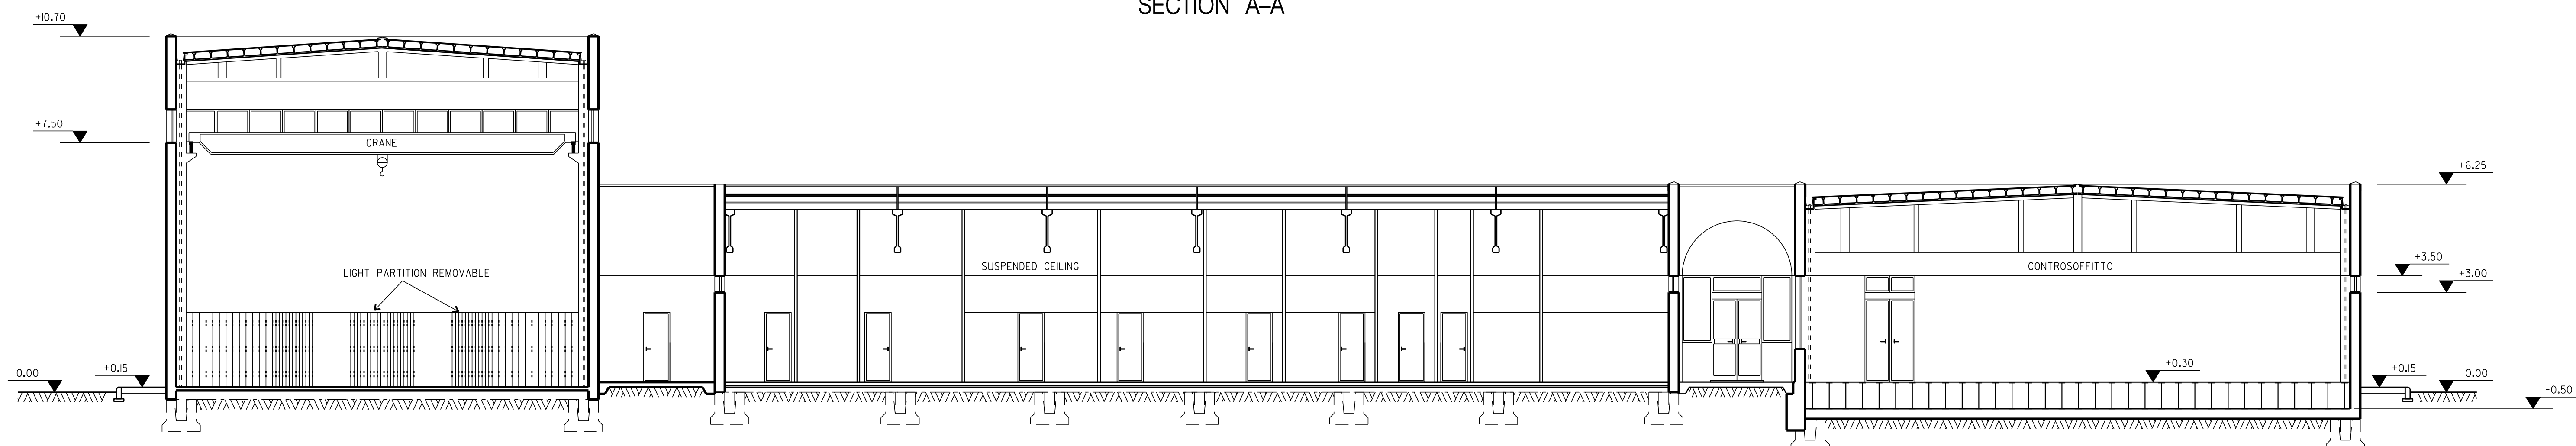

GENERAL NOTES :

1*) THE BUILDING FACILITIES AND ARRANGEMENTS INDICATED ARE CONCEPTUAL AND REPRESENTATIVE FOR FEED PURPOSE ONLY BUILDING CONCEPTS, LAYOUT AND ARRANGEMENT SHALL BE FURTHER DEVELOPPED, CONFIRMED AND FINALIZED DURING DETAIL DESIGN DEVELOPMENT AND DETAIL ENGINEERING IN THE PROJECT EPC PHASE.

2°) REFER TO PLOT PLAN DRAWING FOR BUILDING CONCEPTUAL ORIENTATION AND SCHEMATIC LOCATION ON SITE.

[illegible]