




ELEVATION 1

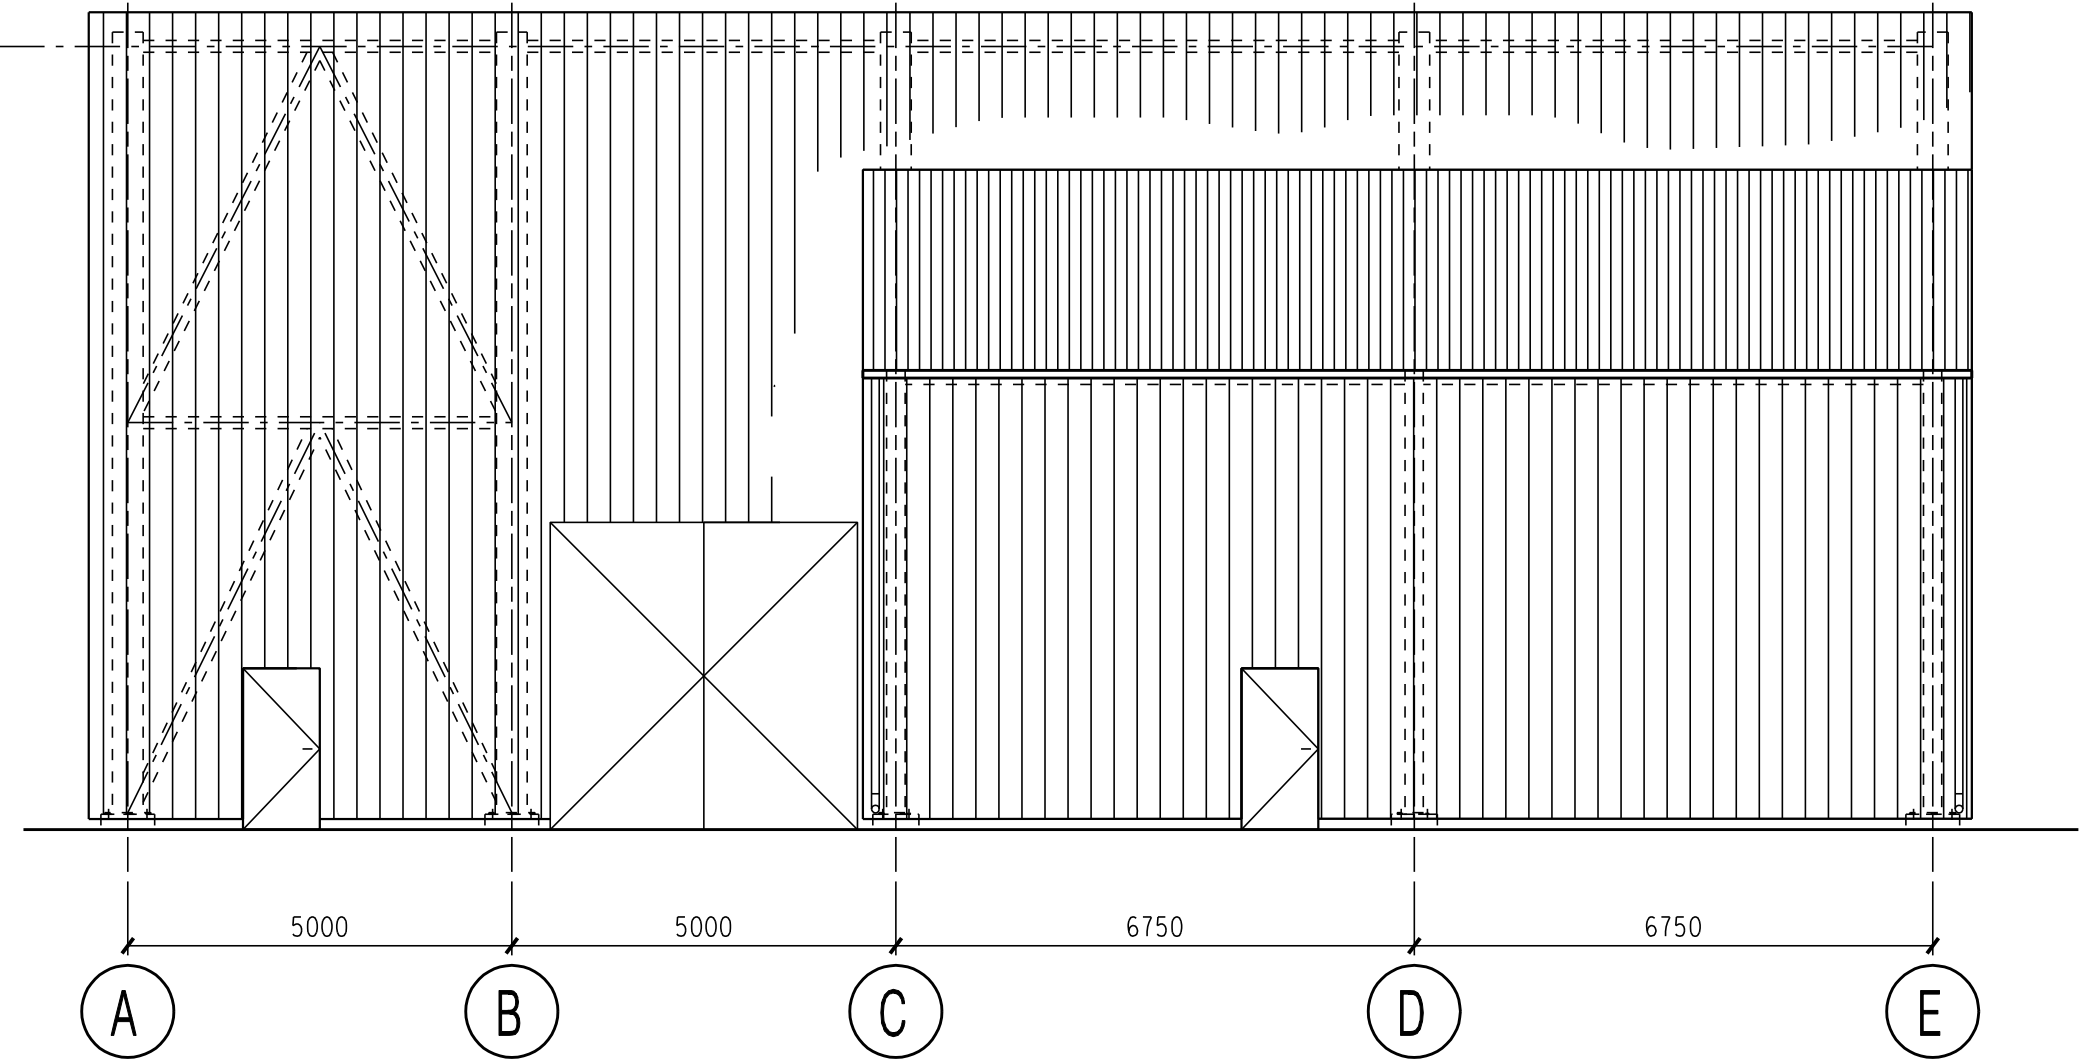


ELEVATION 2

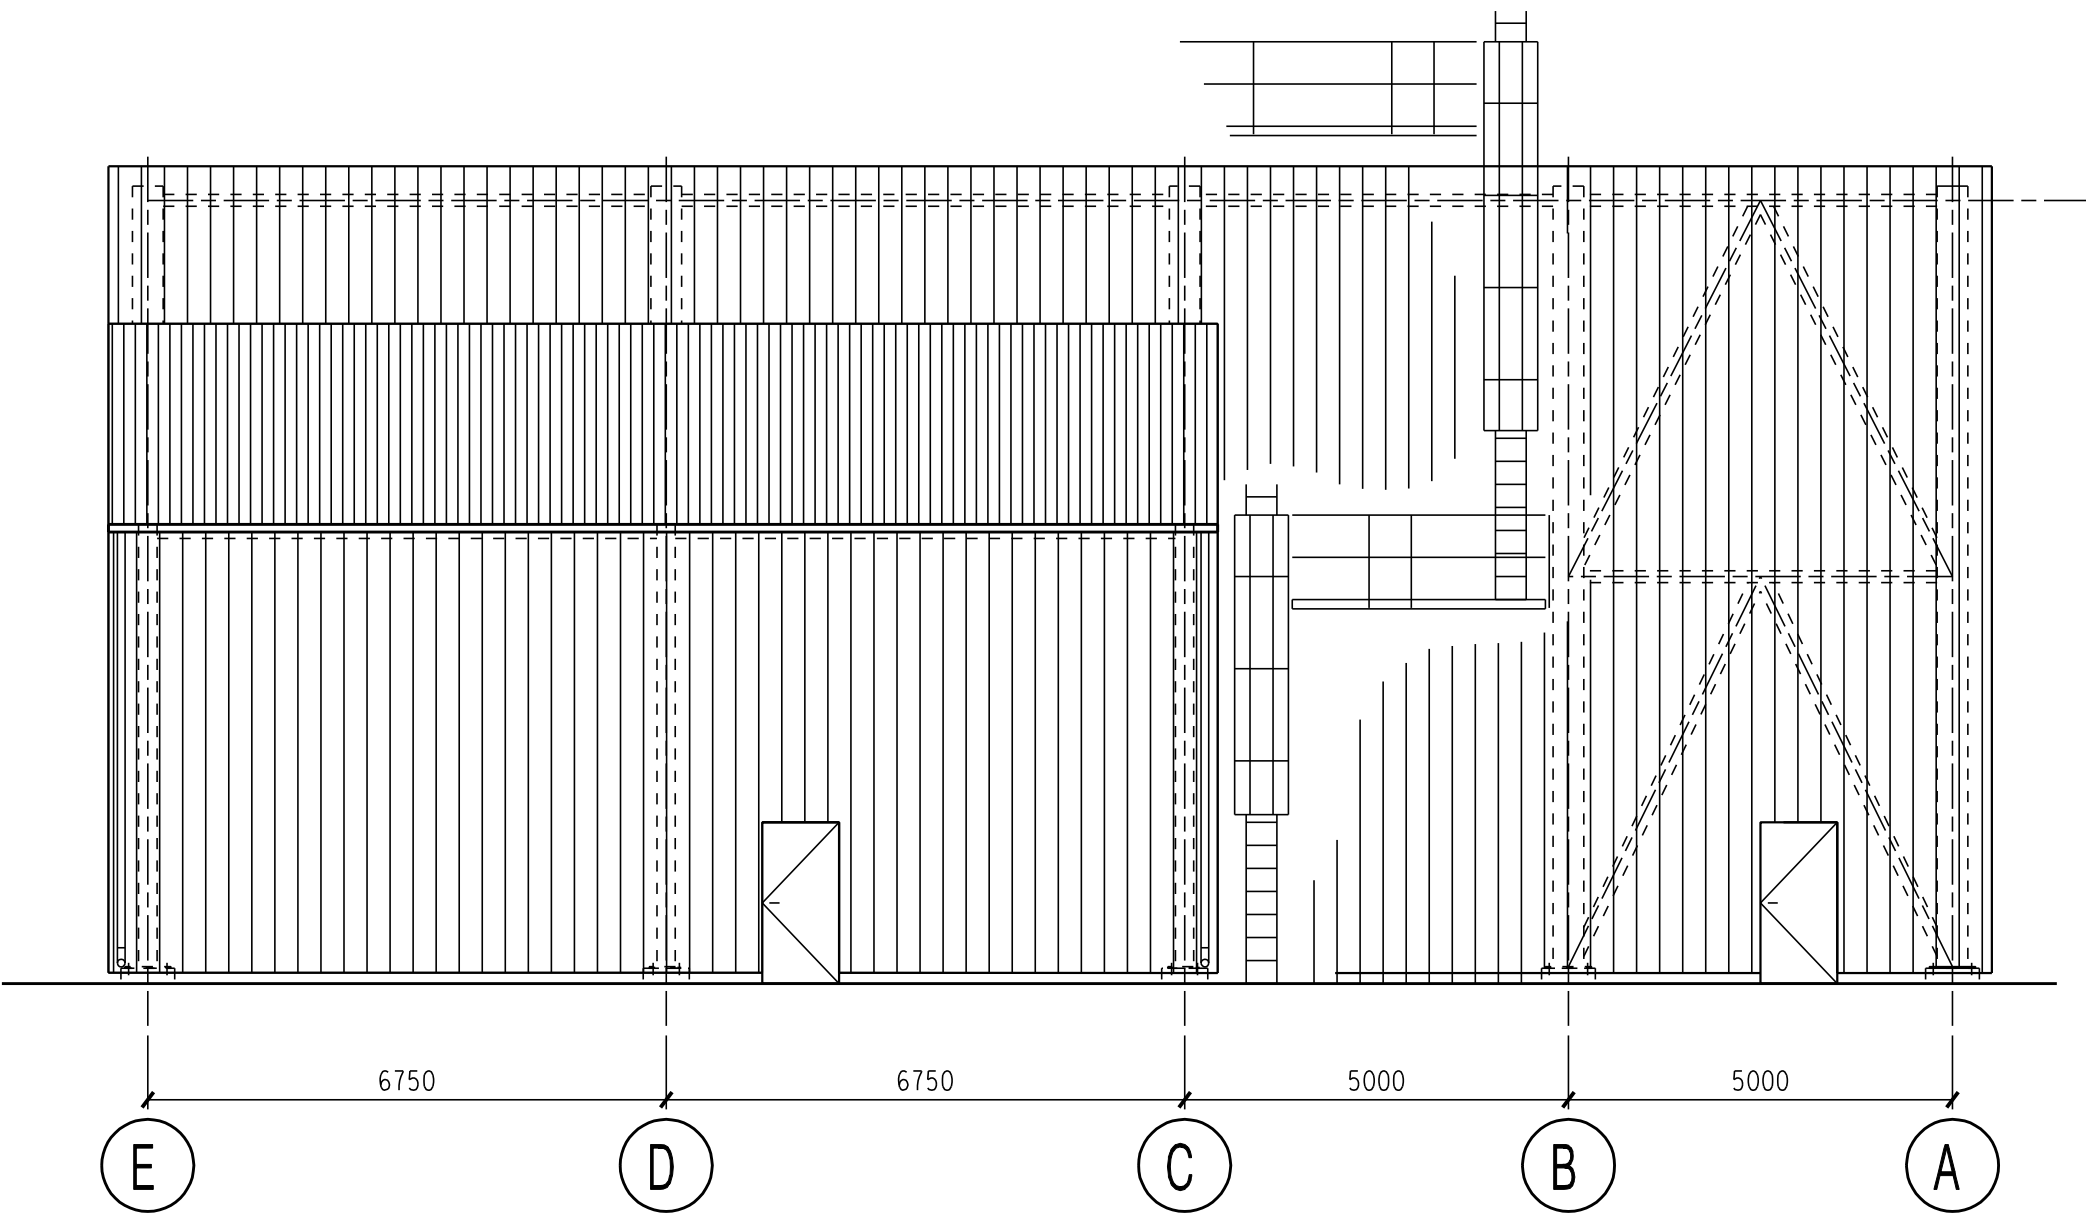

ELEVATION 3

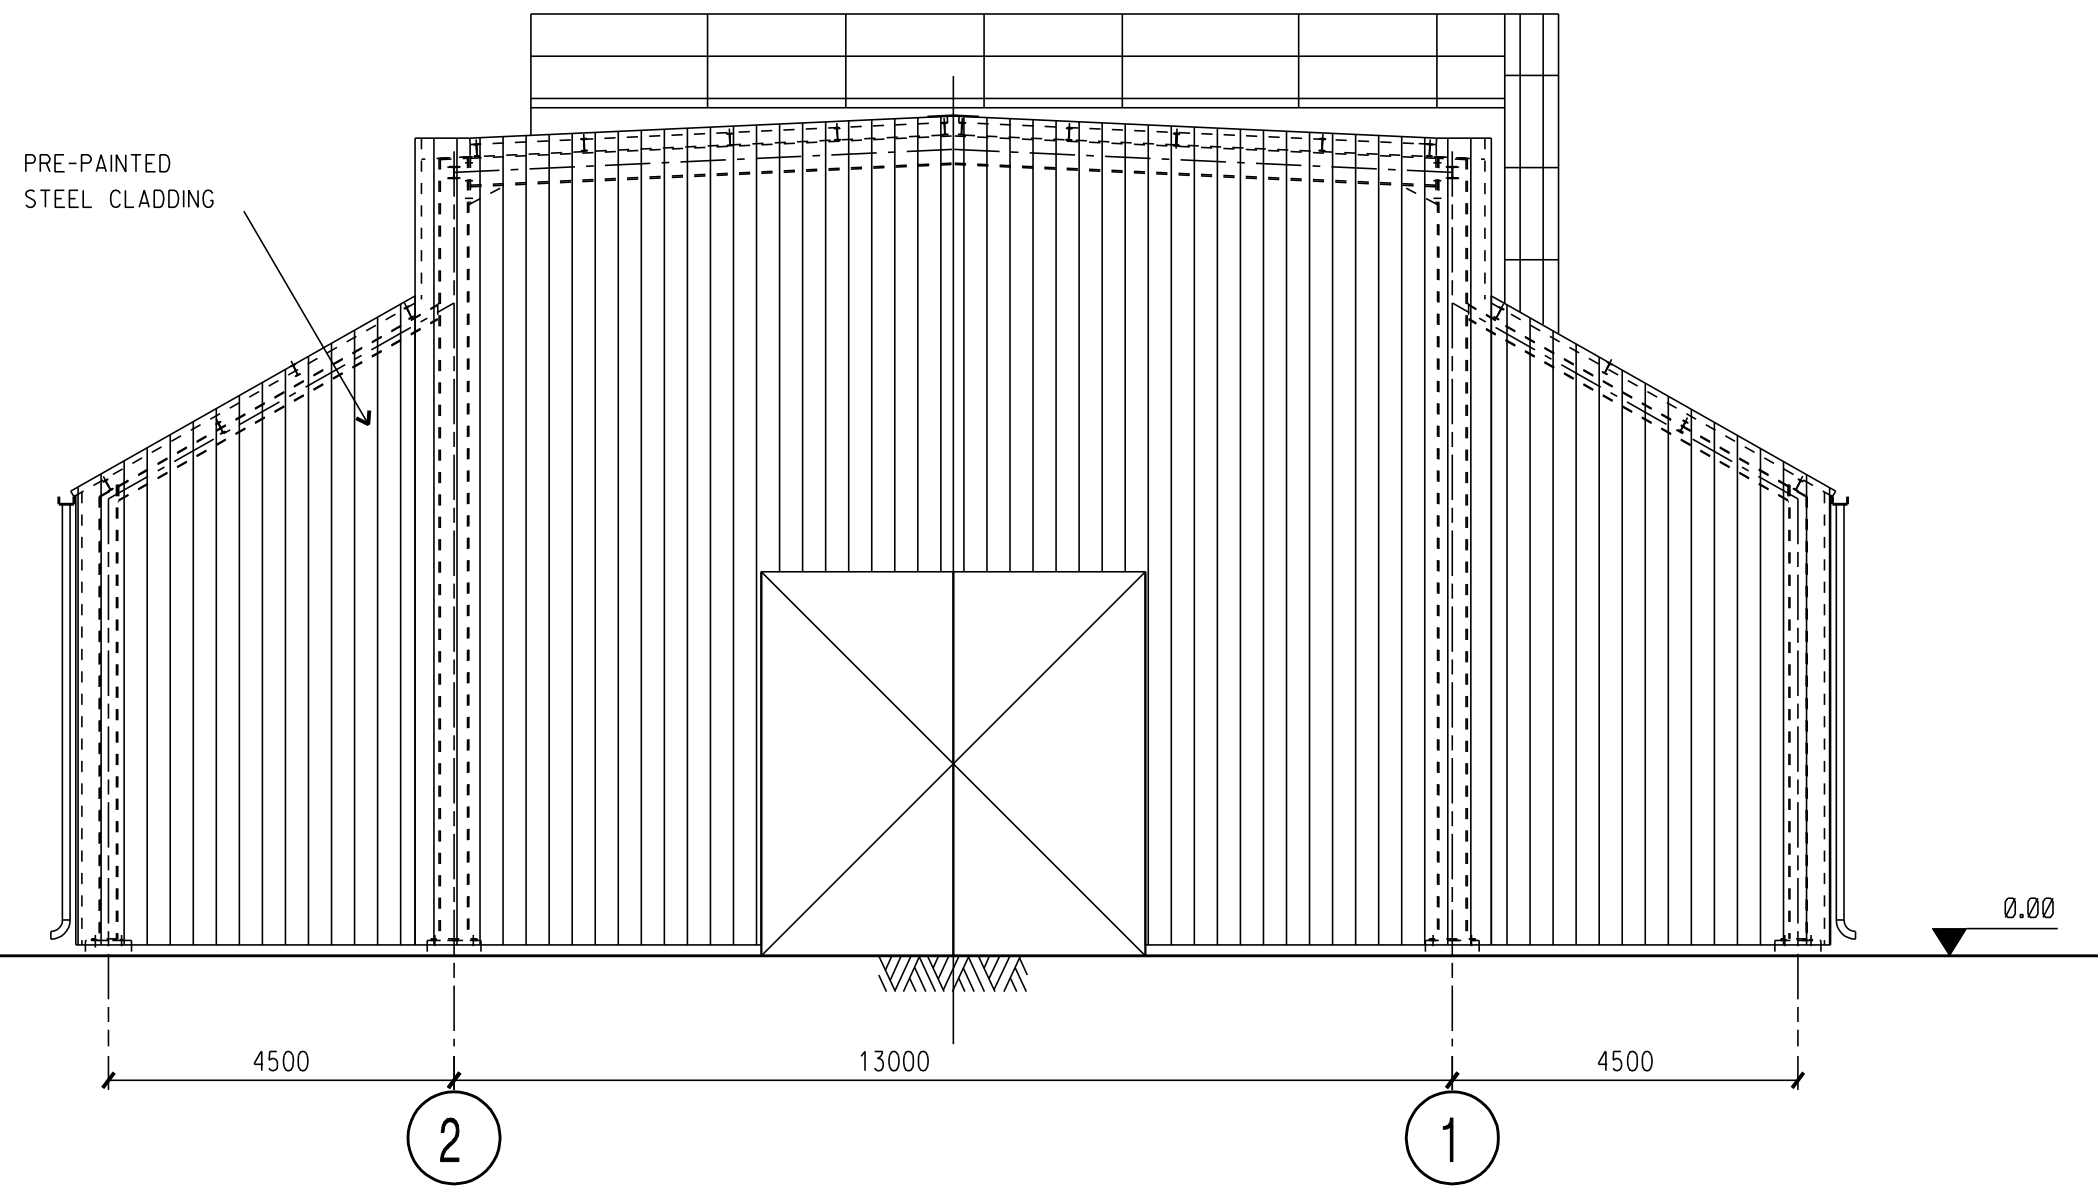

ELEVATION 4

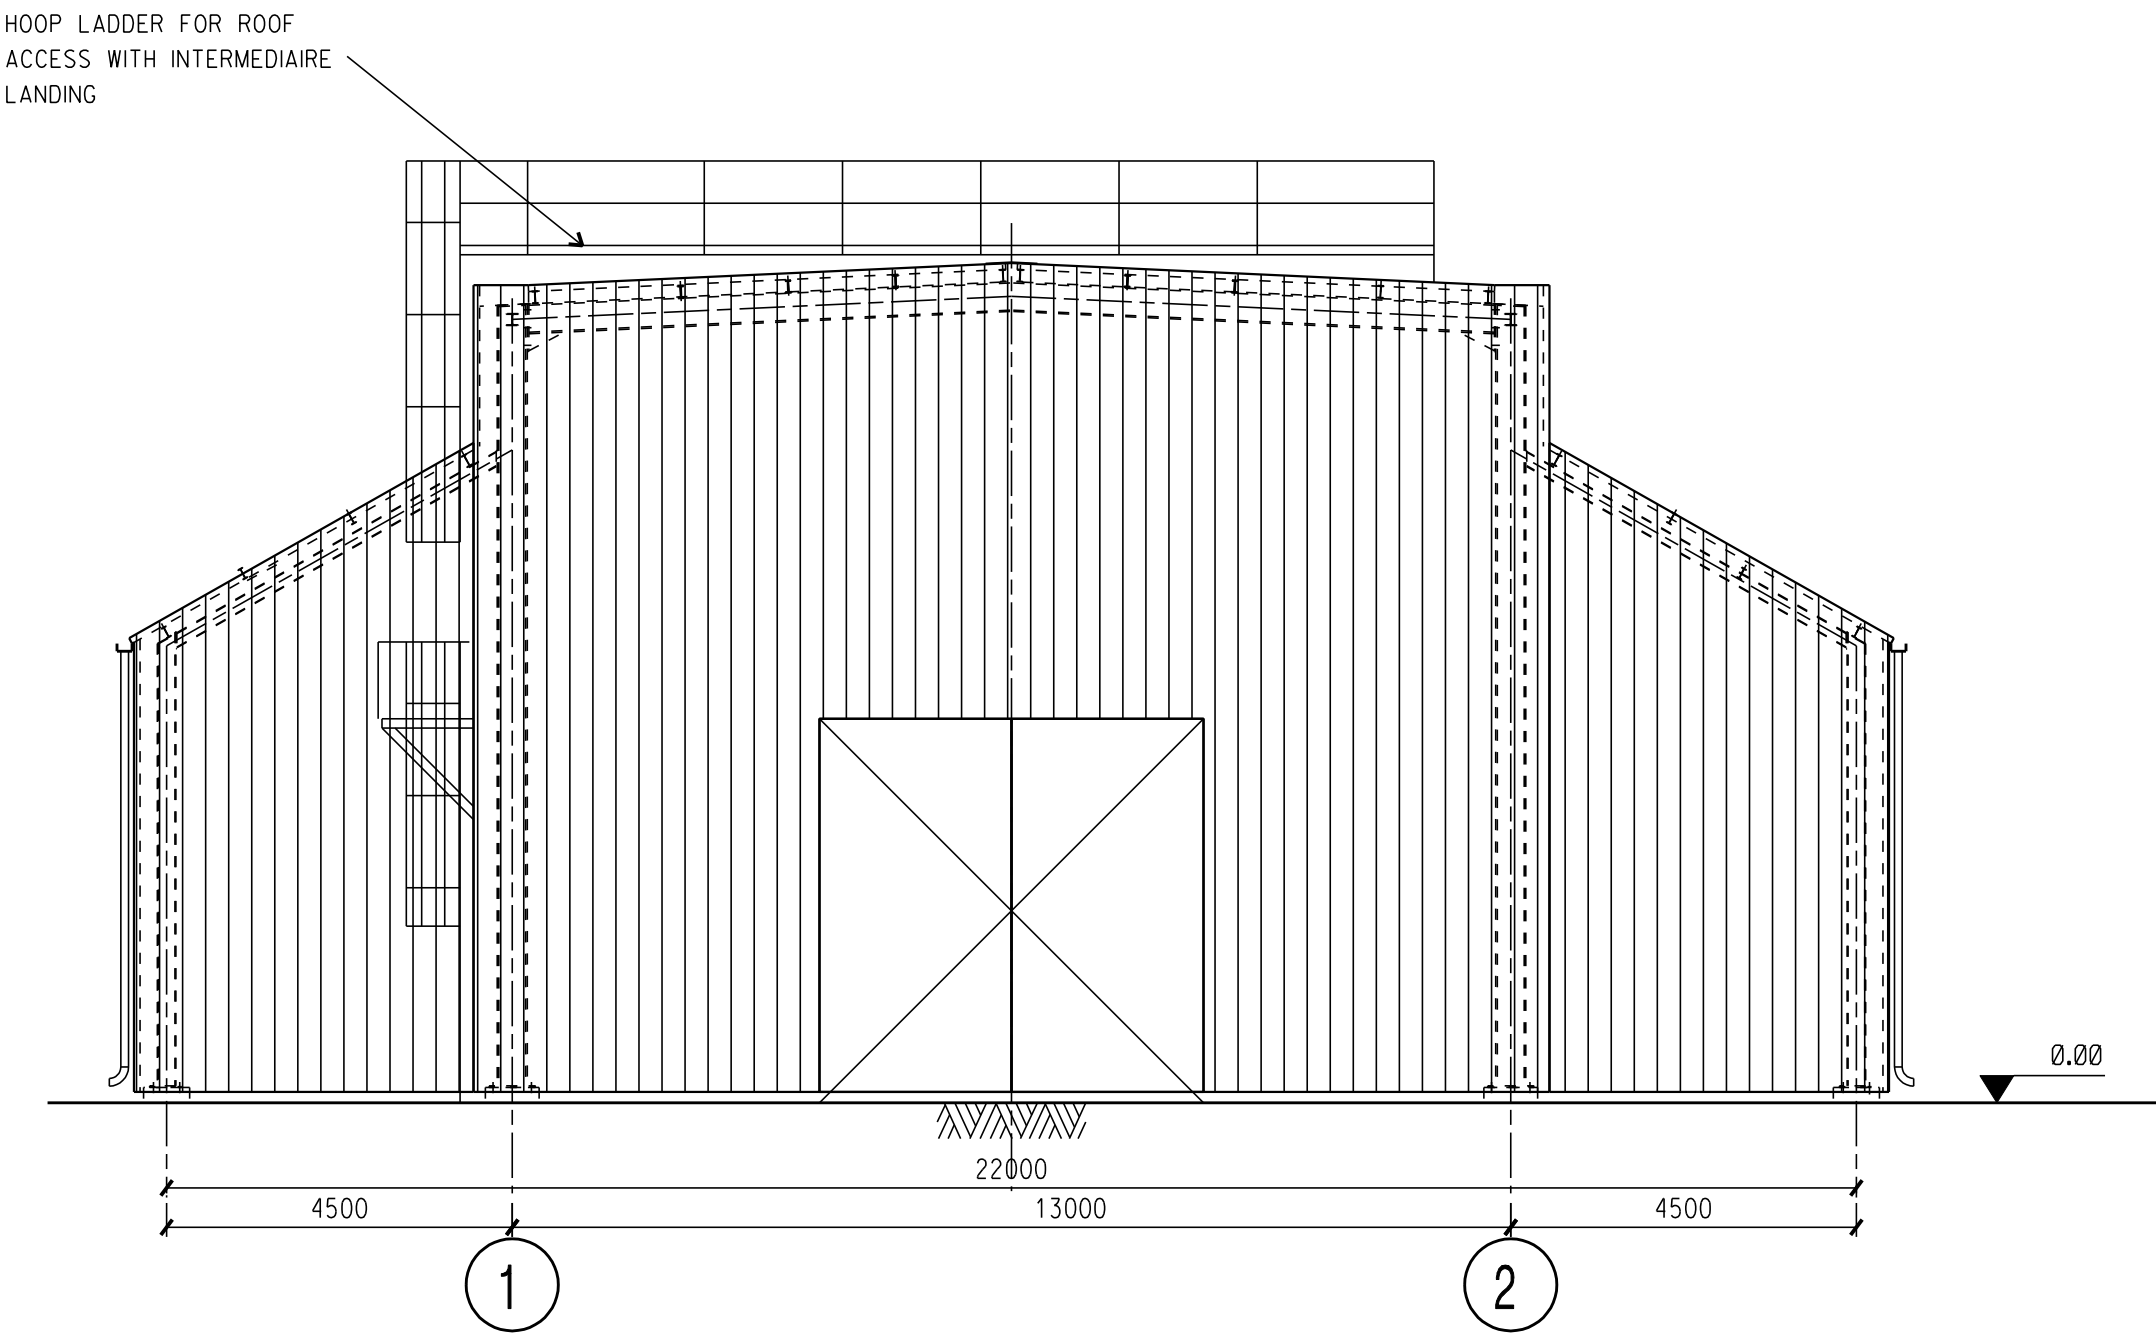

GENERAL NOTES :

1<sup>st</sup>) THE BUILDING FACILITIES AND ARRANGEMENTS INDICATED ARE CONCEPTUAL AND REPRESENTATIVE FOR FEED PURPOSE ONLY BUILDING CONCEPTS, LAYOUT AND ARRANGEMENT SHALL BE FURTHER DEVELOPPED, CONFIRMED AND FINALIZED DURING DETAIL DESIGN DEVELOPMENT AND DETAIL ENGINEERING IN THE PROJECT EPC PHASE.

2<sup>nd</sup>) REFER TO PLOT PLAN DRAWING FOR BUILDING CONCEPTUAL ORIENTATION AND SCHEMATIC LOCATION ON SITE.

DRAWING No.				TITLE						
REFERENCE DRAWINGS										
01	130608	ISSUE FOR COMMENTS			HCI	JFE	RAM			
REV	DATE	DESCRIPTION			BY	CHK	ENG	PE	CLIENT	
CLIENT					<div>J P KENNY</div> <div>SZ</div> <div>SOFREGAZ</div>					
<div>Galsi</div>										
PROJECT					CONSTRUCTION ISSUE					
GAS PIPELINE PROJECT					DATE:					
ALGERIA TO ITALY VIA SARDINIA					DRAWN BY:					
GL-F-002					CHECKED:					
FEED SCOPE OF SERVICES					ENGINEER:					
TITLE					PM:					
GALSI OLBIA COMPRESSOR STATION					CLIENT:					
COMPRESSOR BUILDING					SCALE: 1/100					
ELEVATIONS					WBS: 07-10-49					
PROJECT No.		DRG. No.			REV			01		
6202		600-C-0-0010								